

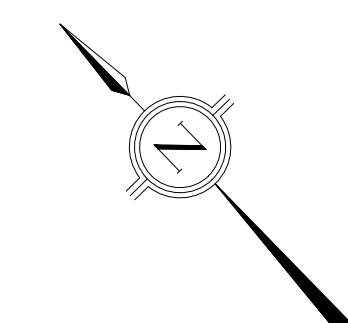


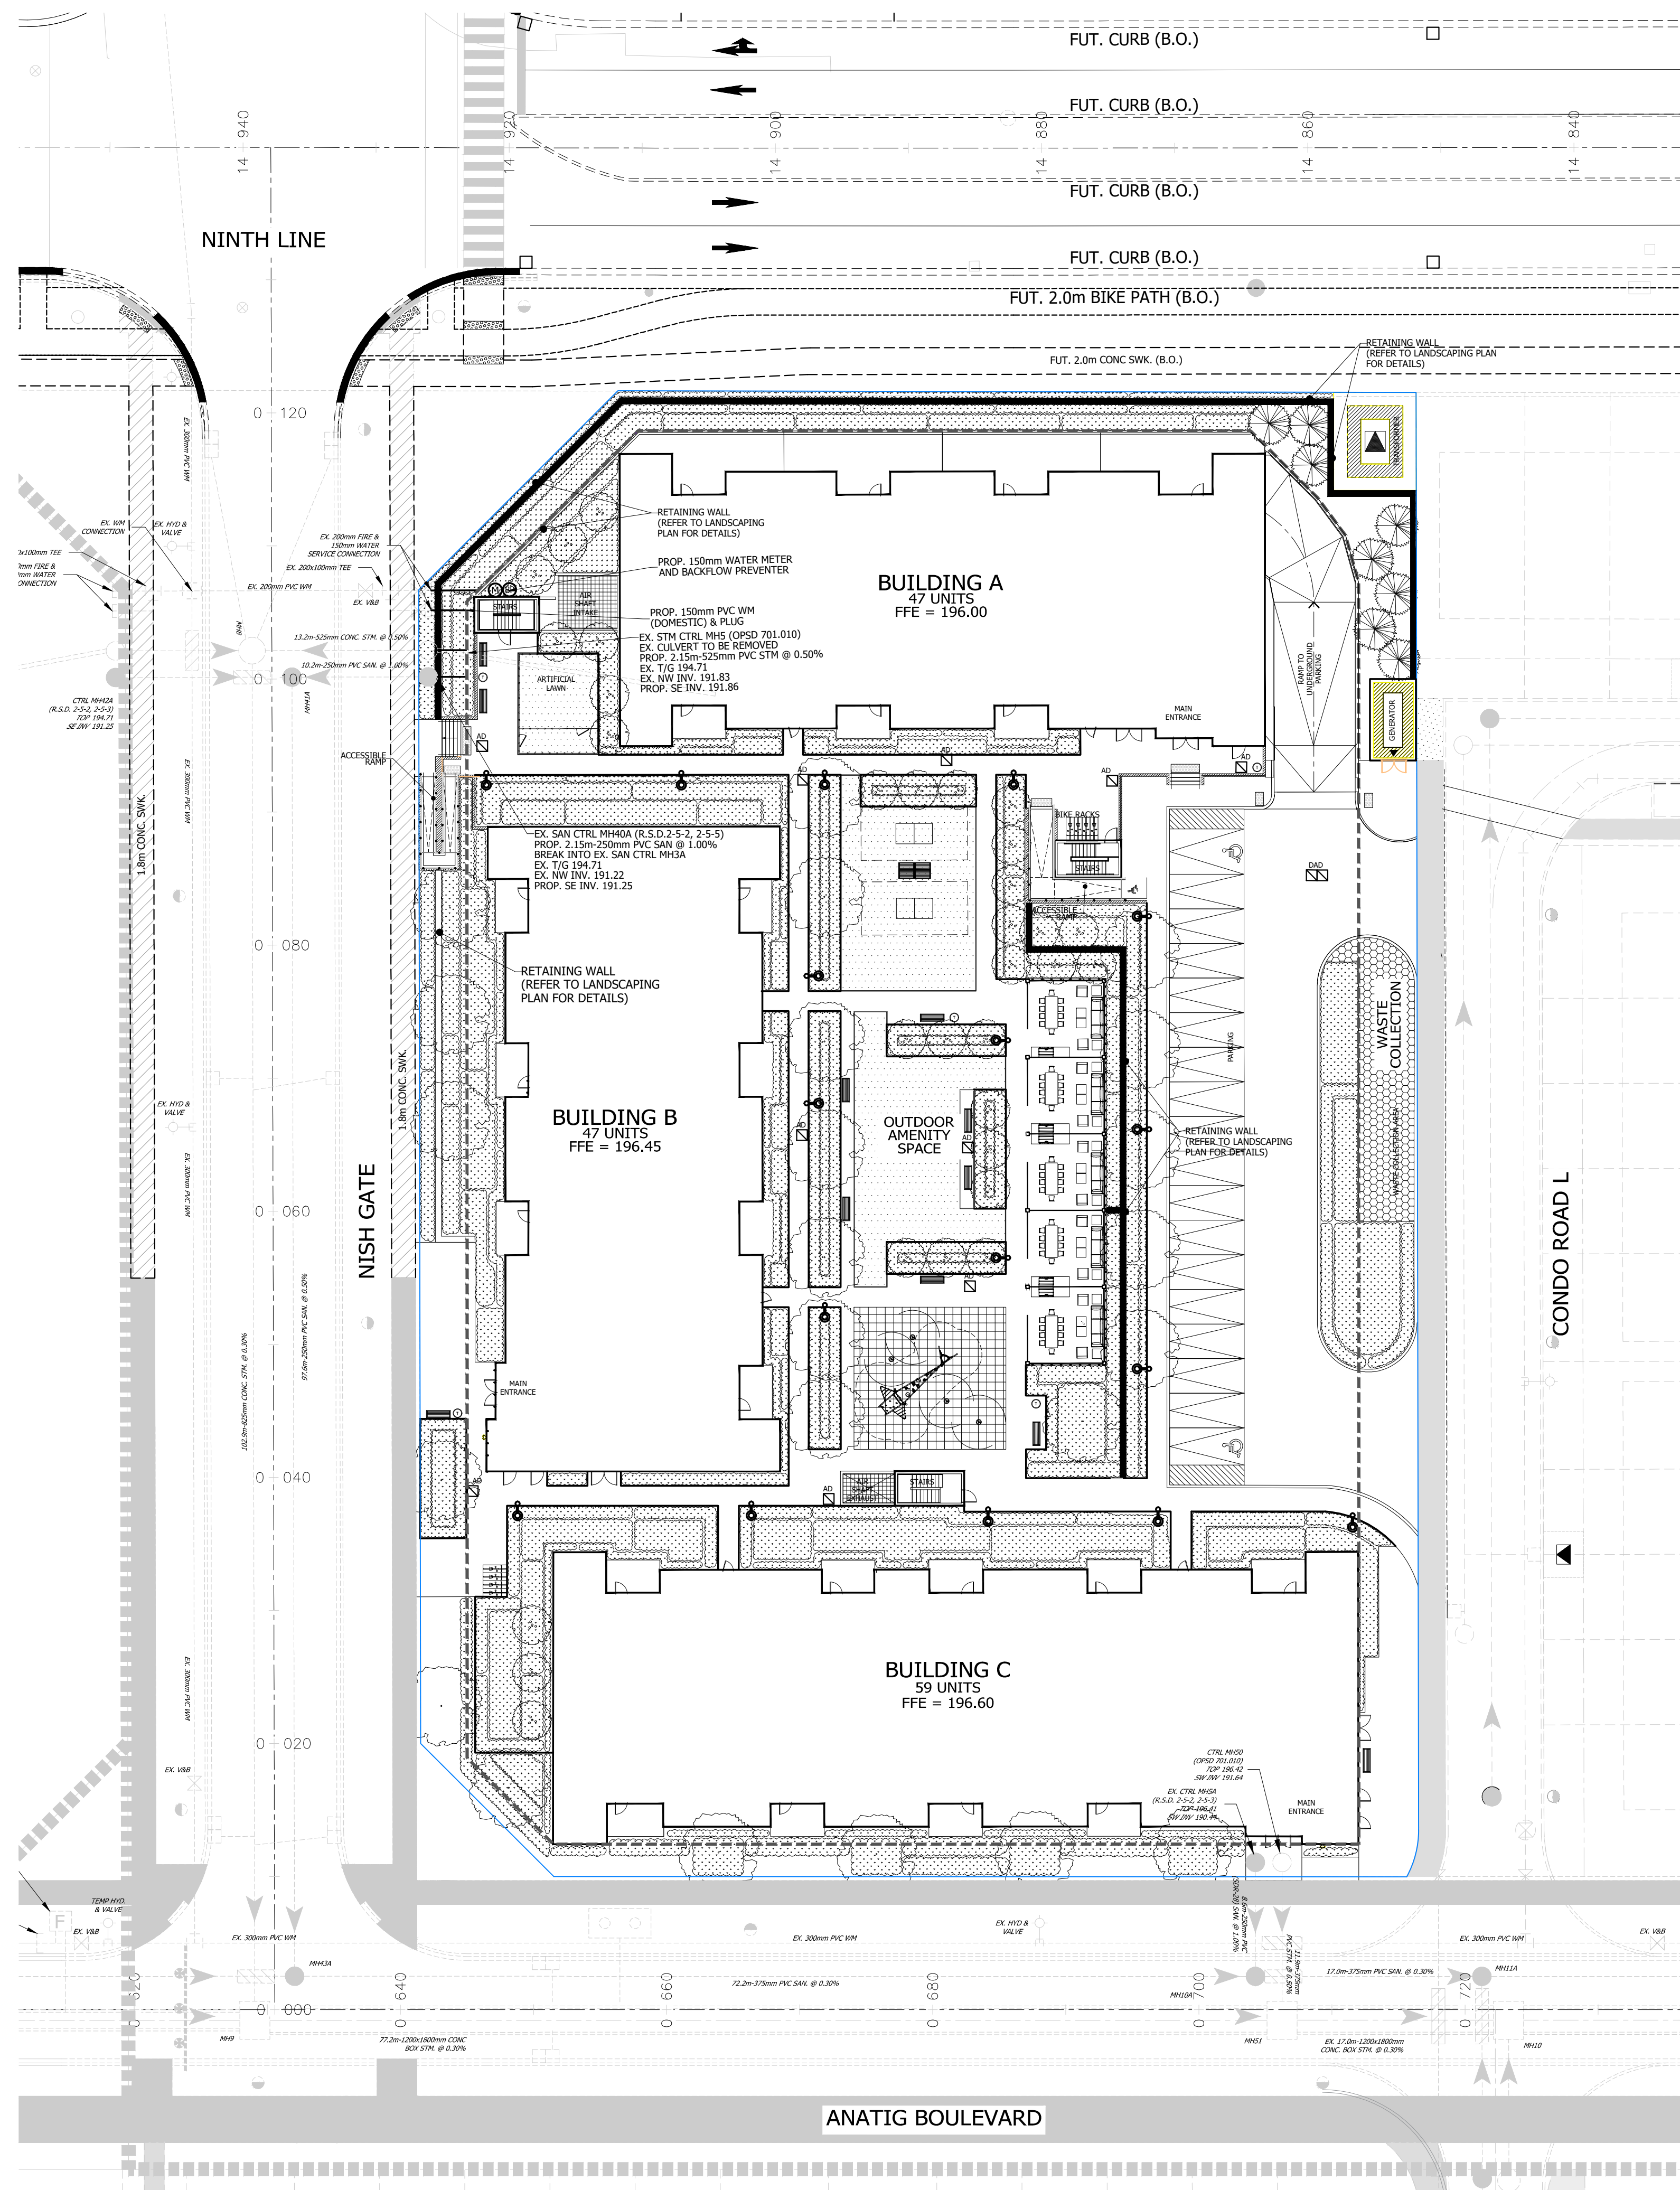

LEGEND

- STORM SEWER AND MH
- SANITARY SEWER AND MH
- WATERMAIN
- WATER/SEWER INSULATION (R.S.D. 1-5-8)
- FUTURE WATER/SEWER INSULATION (R.S.D. 1-5-8)
- FUTURE STORM SEWER AND MH
- FUTURE SANITARY SEWER AND MANHOLE
- FUTURE WATERMAIN
- EXISTING STORM SEWER AND MH
- EXISTING SANITARY SEWER AND MANHOLE
- EXISTING FDC SEWER AND MANHOLE
- EXISTING WATERMAIN
- SINGLE AREA DRAIN
- DOUBLE AREA DRAIN
- HYDRANT & VALVE
- VALVE AND BOX
- STREET LIGHT
- TRANSFORMER
- EXISTING OVERHEAD HYDRO WIRE
- LIMIT OF CONDO BLOCK

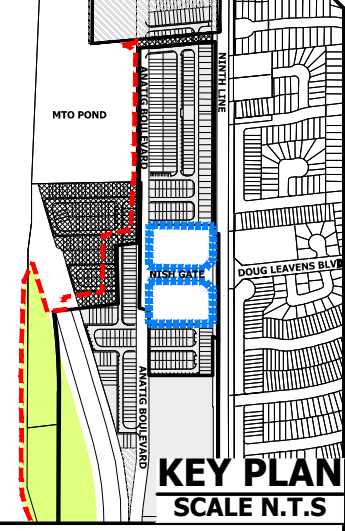

BENCHMARK NOTE

ELEVATIONS SHOWN ON THIS PLAN ARE RELATED TO GEODETIC DATUM AND ARE DERIVED FROM THE CITY OF MISSISSAUGA CONTROL MONUMENTS:
No. 075023011, ELEVATION=190.761m
No. 075023010, ELEVATION=192.412m
No. 075033003, ELEVATION=193.381m

FIRST DATE JANUARY 16, 2026		
 URBANTECH*		
Urbantech Consulting A Division of Leighton-Zac Ltd. 3760 14th Avenue, Suite 301, Markham, ON L3R 3T7 TEL 905.946.9461 • urbantech.com		
DERRY BRITANNIA DEVELOPMENTS LTD. 6136-6432 NINTH LINE CONDO BLOCK 11		
 Region of Peel working with you		
 MISSISSAUGA		
SERVICING PLAN		
SCALE: H 1:300	AREA:	PROJECT No. 24-781
DRAWN BY: M.R.	CHECKED BY: A.M.	PLAN No.
DATE: JANUARY 2026	SHEET 1 OF 4	SP-1