



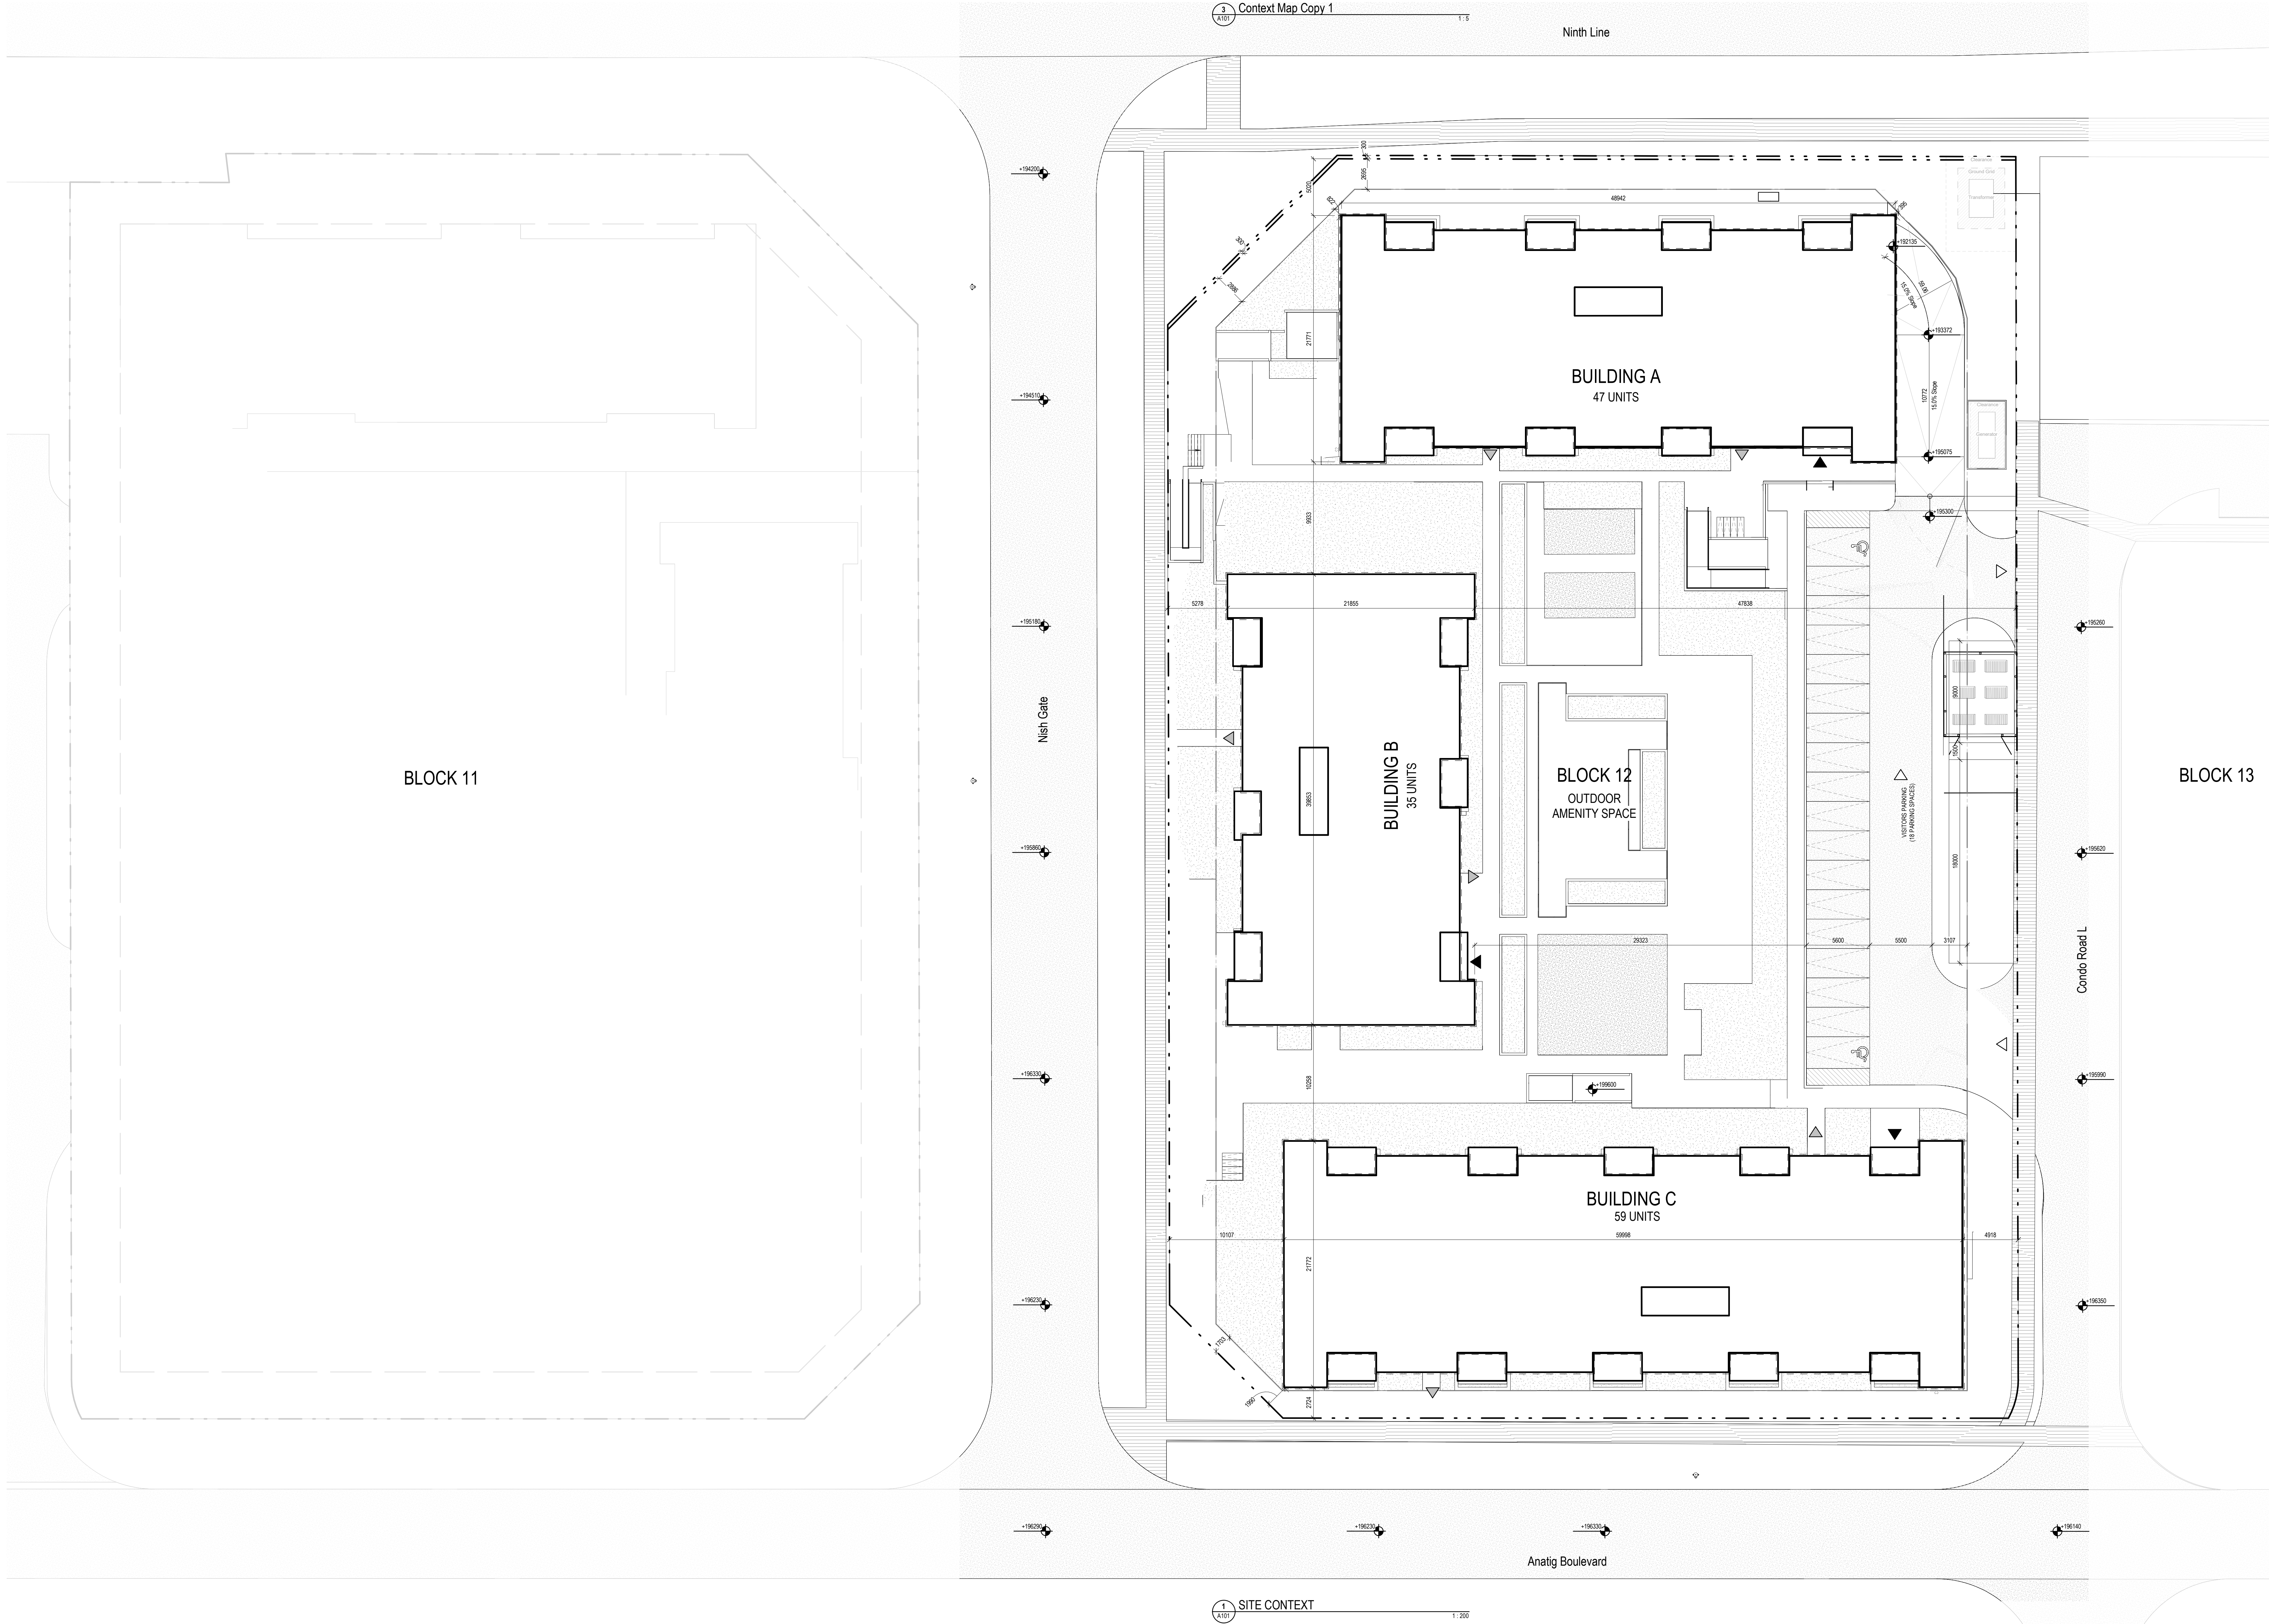

Context Map Copy 1

SITE CONTEXT

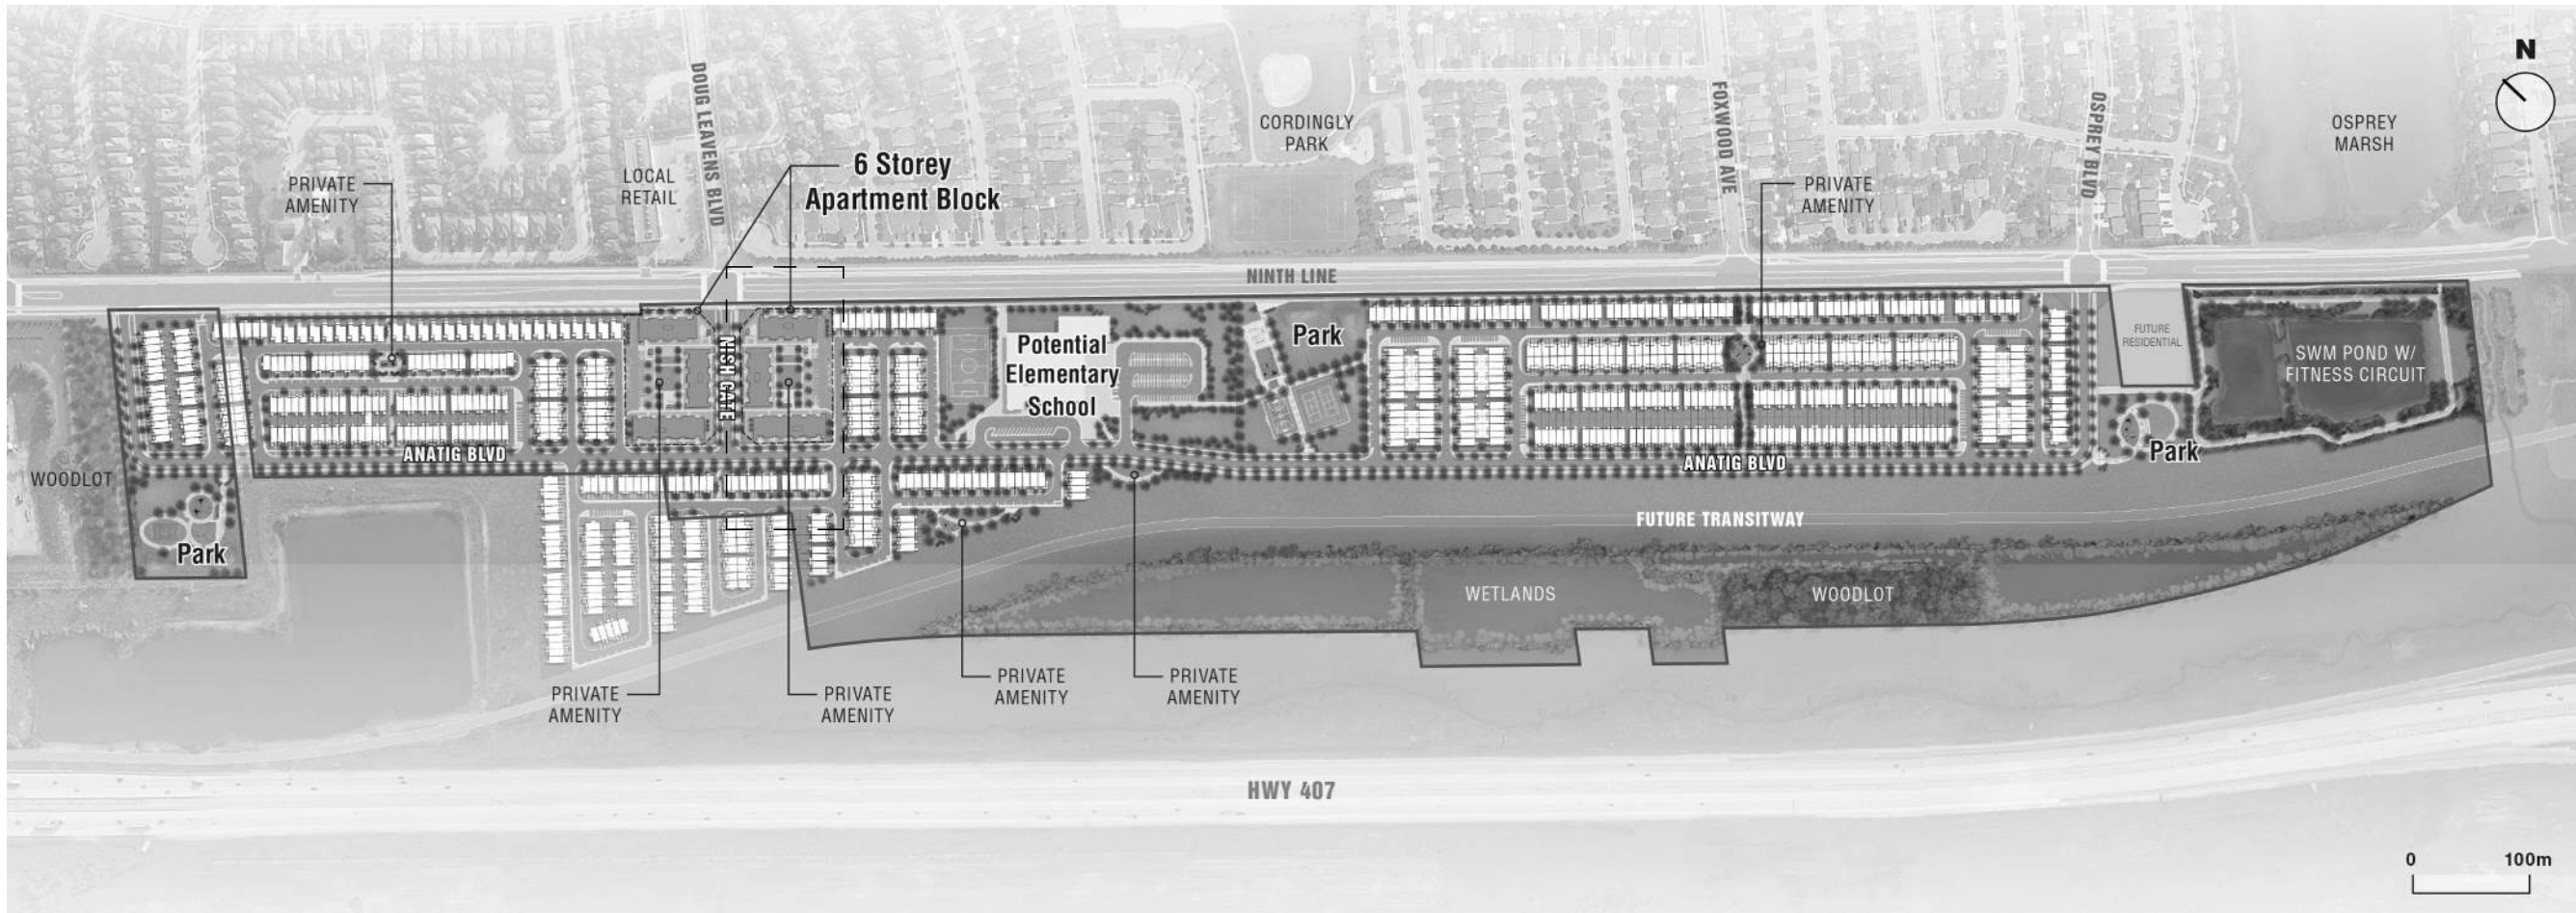

CLIENT
MATTAMY HOMES
SUITE 1800
3300 BLOOR ST. WEST
TORONTO, ON M6X 2X2
905-907-8888
WWW.MATTAMYPHOMES.COM

ARCHITECTURE

lemay
Lemay CO Inc
SUITE 501
345 ADELAIDE ST W
TORONTO, ON M5V 1R5
T. 647-254-3185
WWW.LEMAY.CO

STRUCTURAL

BLACKWELL ENGINEERING
SUITE 1301
134 PETER ST
TORONTO, ON M5V 1X6
416-593-3300
BLACKWELL.CA

MECHANICAL

SMITH + ANDERSEN
100 SHEPPARD AVE E
NORTH YORK, ON M2N 6Z1
416-487-8151
SMITHANDANDERSEN.COM

ELECTRICAL

SMITH + ANDERSEN
100 SHEPPARD AVE E
NORTH YORK, ON M2N 6Z1
416-487-8151
SMITHANDANDERSEN.COM

CIVIL

URBANTECH
SUITE 301
3700 14TH AVENUE
MARKHAM, ON L3R 3T7
905-946-9461
URBANTECH.COM

LANDSCAPE

NAK
SUITE 211
213 STERLING RD
TORONTO, ON M8R 2B2
416-340-9700
NAKDESIGNSTRATEGIES.COM

STRUCTURAL

JABLONSKY AST & PARTNERS
SUITE 400
3 CONCORDE GATE
NORTH YORK, ON M2C 3N7
416-447-7405
JABLONSKY.CA

PLANNING

GS&I
705-10 KINGSBRIDGE GARDEN
CIRCLE
MISSISSAUGA, ON L5R 3K6
905-566-8883
WWW.GS&I.CA

TRANSPORTATION

CROZIER
SUITE 600
211 YONGE ST
TORONTO, ON M5B 2H1
416-477-3362
CFCROZIER.CA

NOTES

- CONTRACTOR TO CHECK AND VERIFY ALL DIMENSIONS PRIOR TO COMMENCING WORK.
- CONTRACTOR TO COMPLY WITH ALL BUILDING CODES, REGULATIONS AND ORDINANCES OF AUTHORITIES HAVING JURISDICTION.
- THIS DRAWING IS NOT TO BE USED FOR CONSTRUCTION UNLESS STAMPED ISSUED FOR CONSTRUCTION BY LEMAY ARCHITECTURE AND DESIGN LTD.
- DO NOT SCALE DRAWING.
- THIS DRAWING MAY NOT BE COPIED, ALTERED, OR DISTRIBUTED IN WHOLE OR IN PART WITHOUT WRITTEN PERMISSION. COPYRIGHT © LEMAY ARCHITECTURE AND DESIGN LTD.
- REPORT ANY ERRORS AND OMISSIONS TO THE CONSULTANT IMMEDIATELY BEFORE COMMENCING WORK.
- DEVIATIONS FROM THE CONTRACT DOCUMENTS WITHOUT WRITTEN APPROVAL FROM CONSULTANT ARE SUBJECT TO CORRECTIONS AT CONTRACTOR EXPENSE.
- DIMENSIONS ARE IN METRIC (MM) UNLESS NOTED OTHERWISE.

ISSUE

#	DATE	ISSUED FOR PROGRESS	DESCRIPTION
15	05/29/2025		
16	05/29/2025	ISSUED FOR PROGRESS	

SEALS

PROJECT NUMBER & PROJECT NAME
25-0251 - THE NINE - MATTAMY MODULAR

SHEET NAME
SITE CONTEXT

APPROVED BY

Approver

CHECKED BY

Checker

DRAWN BY

Author

SCALE

As indicated

DATE / TIME STAMP
2025-05-29 3:14:39 PM

SHEET NUMBER

A101