


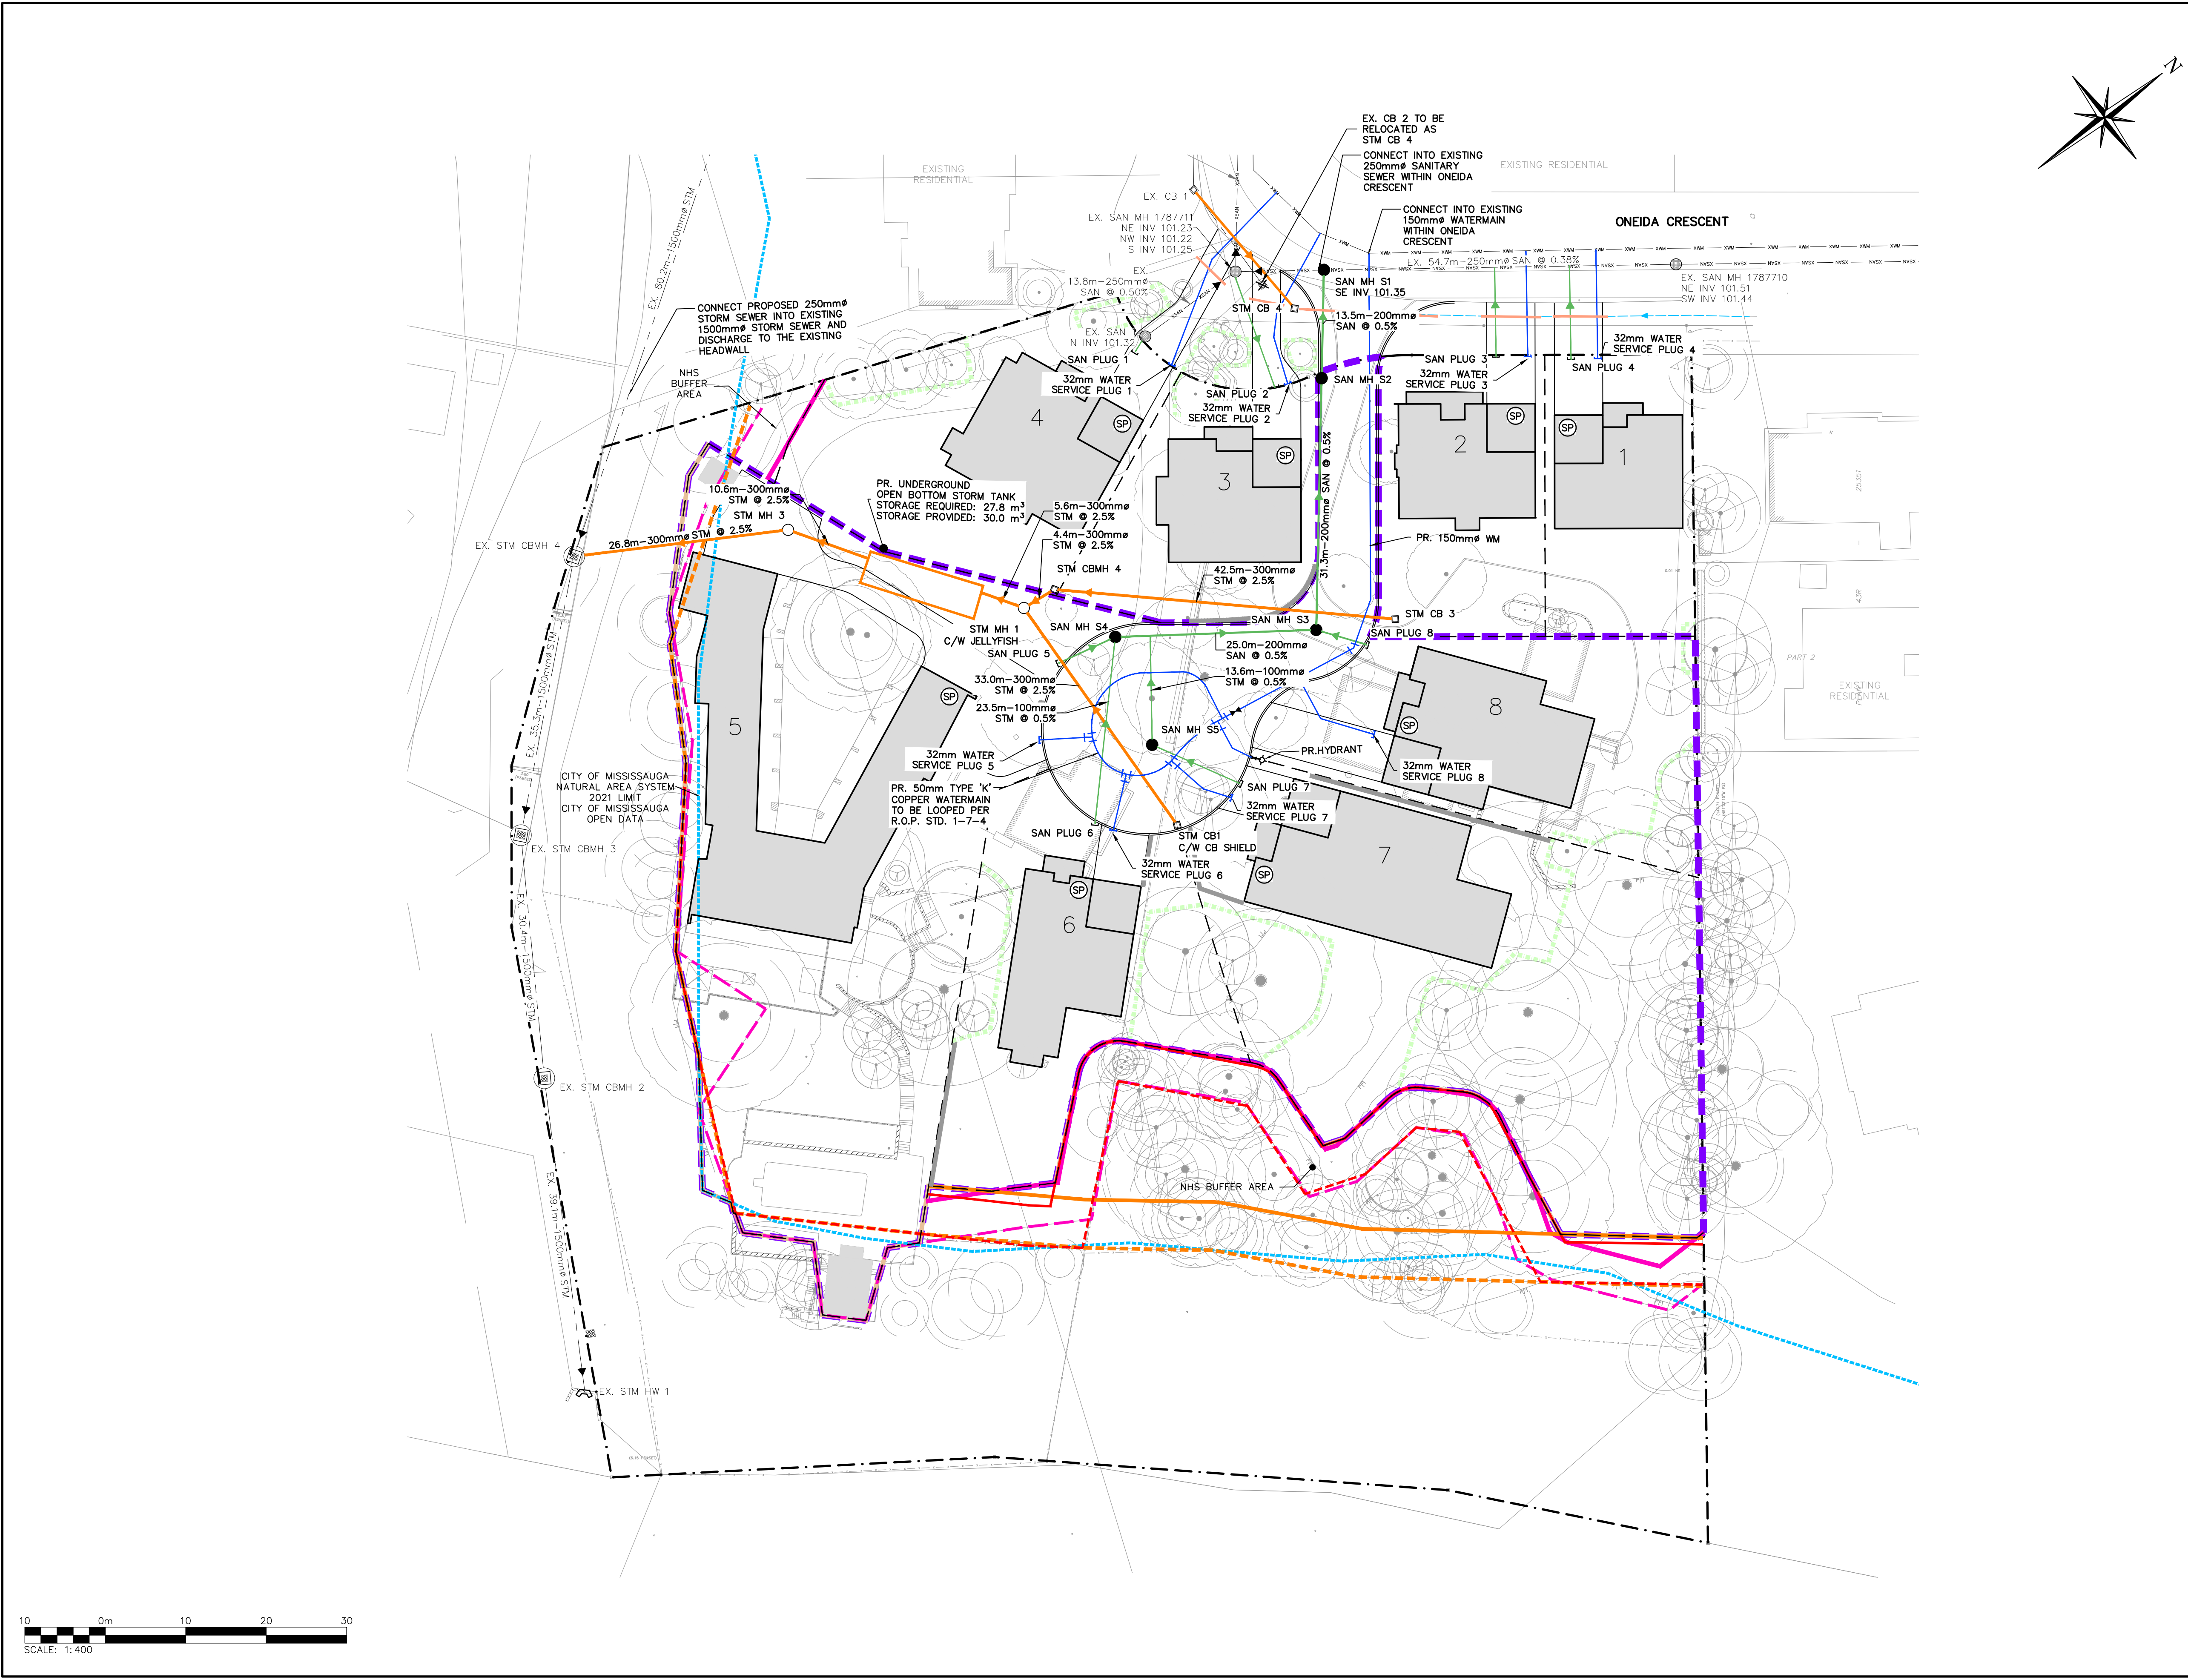

LEGEND	
	PROPERTY LINE
	PARCEL OF TIED LAND LINE
	EXISTING DITCH
	EXISTING SINGLE CATCHBASIN
	EXISTING SINGLE CATCHBASIN MANHOLE
	EXISTING SANITARY MANHOLE
	EXISTING STORM SEWER
	EXISTING STORM SEWER
	BOREHOLE MONITORING WELL
	PROPOSED HYDRANT
	PROPOSED WATER BOX
	PROPOSED VALVE & BOX
	PROPOSED WATERMAIN
	PROPOSED SINGLE CATCHBASIN MANHOLE
	PROPOSED STORM MANHOLE
	PROPOSED SINGLE CATCHBASIN MANHOLE
	PROPOSED STORM SEWER
	PROPOSED SANITARY MANHOLE
	PROPOSED SANITARY SEWER
	PROPOSED SUMP PUMP
	PROPOSED RETAINING WALL
	PROPOSED LIMIT OF DEVELOPMENT
	LONG TERM STABLE TOP OF SLOPE LIMIT (ALL ROCK CONSULTING)
	LONG TERM STABLE TOP OF SLOPE LIMIT 5m BUFFER
	TOP OF BANK(CVC)
	TOP OF BANK 6m BUFFER
	VALLEY VEGETATION (CVC)
	VALLEY VEGETATION 5m BUFFER
	NATURAL AREA SYSTEM LIMIT (2021)

NOTES	
SURVEY COMPLETED BY TARASICK McMillan KUBICKI LIMITED (DECEMBER 2024).	
BEARINGS ARE ASTRONOMIC AND ARE REFERRED TO THE SOUTHEASTERLY LIMIT OF ONEIDA CRESCENT AS SHOWN ON PLAN 43R-25351, HAVING A BEARING OF N39°40'55"E.	
1. THIS DRAWING IS THE EXCLUSIVE PROPERTY OF C.F. CROZIER & ASSOCIATES INC. AND THE MODIFICATION AND/OR REPRODUCTION OF ANY PART OF THIS DRAWING IS STRICTLY PROHIBITED WITHOUT WRITTEN AUTHORIZATION FROM THIS OFFICE.	
2. THE DIGITAL FILES CONTAIN INTELLECTUAL AND DIGITAL DATA PROPERTY THAT IS THE EXCLUSIVE PROPERTY OF C.F. CROZIER & ASSOCIATES INC.	
3. THE CONTRACTOR SHALL VERIFY ALL DIMENSIONS, LEVELS, AND DATUMS ON SITE AND REPORT ANY DISCREPANCIES OR OMISSIONS TO C.F. CROZIER & ASSOCIATES INC. PRIOR TO CONSTRUCTION.	
4. THIS DRAWING IS TO BE READ AND UNDERSTOOD IN CONJUNCTION WITH ALL OTHER PLANS AND DOCUMENTS APPLICABLE TO THIS PROJECT.	
5. ALL EXISTING UNDERGROUND UTILITIES TO BE VERIFIED IN THE FIELD BY THE CONTRACTOR PRIOR TO CONSTRUCTION.	
6. DO NOT SCALE DRAWINGS.	
No.	ISSUE
0.	ISSUED 1ST ZBA/DP SUBMISSION
DATE: YYYY/MM/DD	
2026/04/16	

Engineer	
FOR REVIEW NOT TO BE USED FOR CONSTRUCTION	
Project	
2184/2194 ONEIDA CRESCENT CITY OF MISSISSAUGA	
Drawing	
PRELIMINARY SERVICING PLAN	
Drawn By	M.P.H.
Design By	M.P.H.
Project	2958-7552
Check By	P.S.
Drawing	C103