


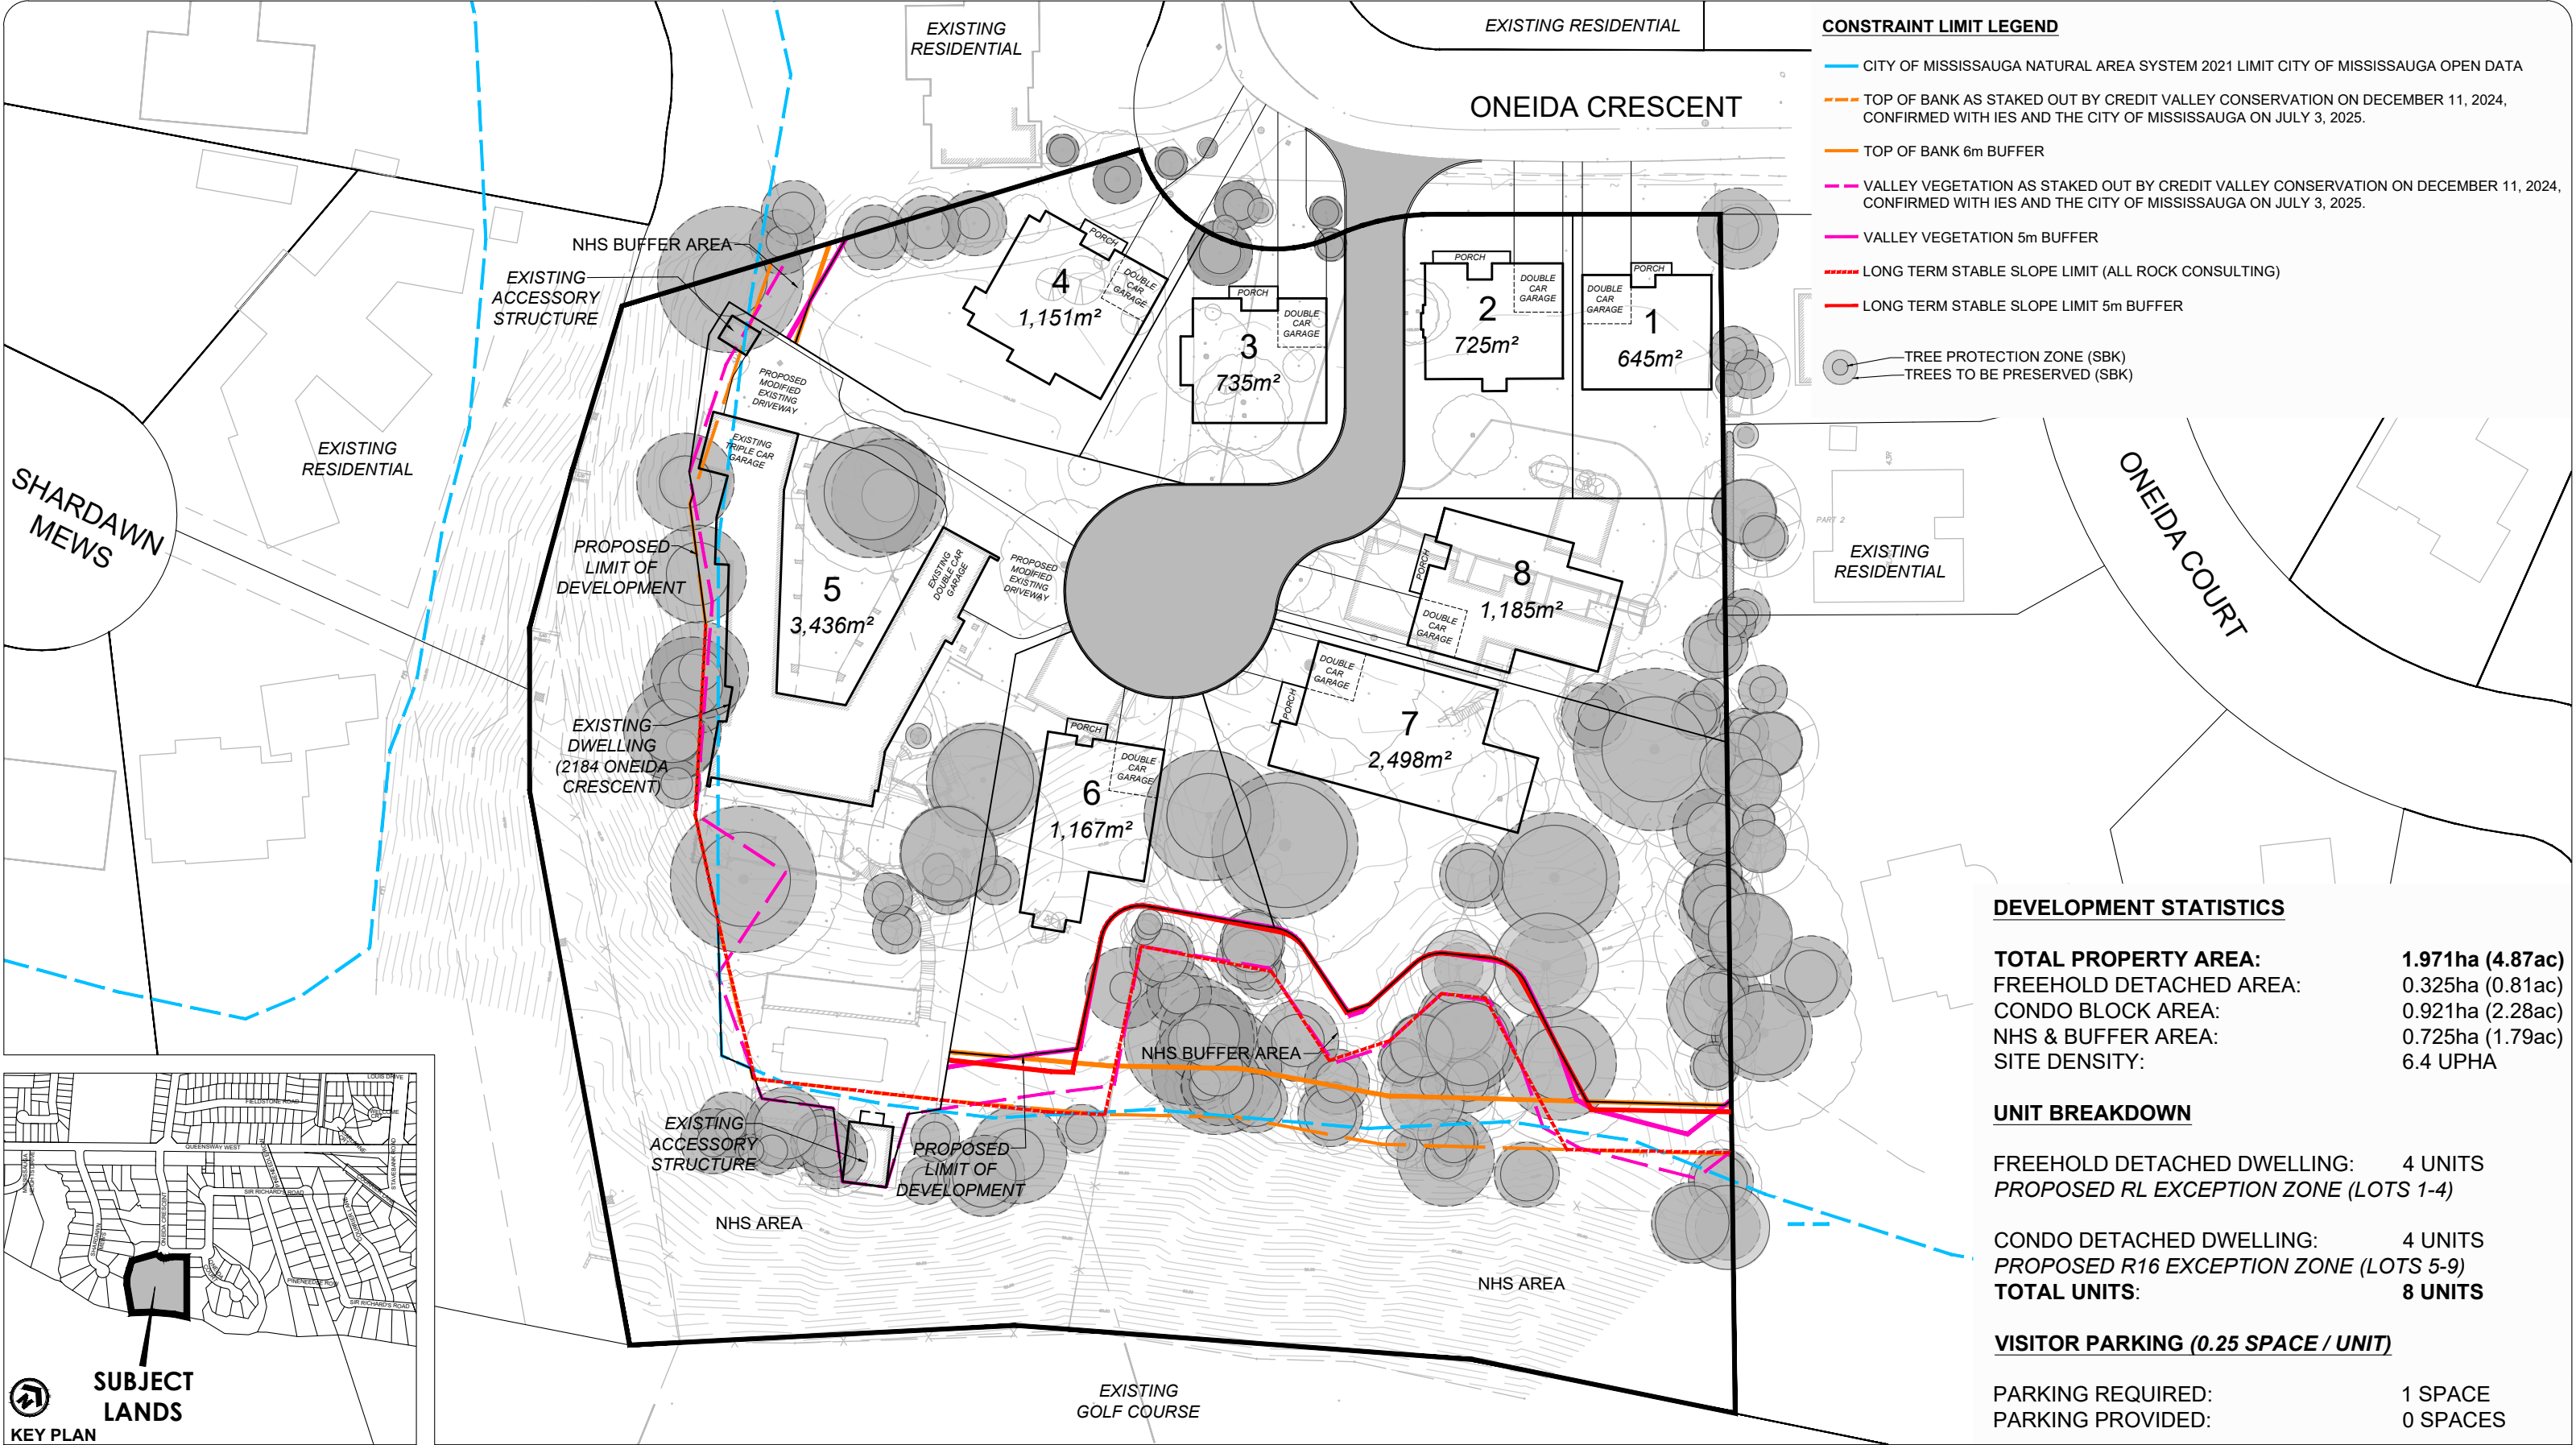

## DEVELOPMENT CONCEPT PLAN FREEHOLD & CONDOMINIUM DETACHED DWELLINGS

2184 & 2194 ONEIDA CRESCENT,  
PART OF LOTS C & D, RANGE 3, CREDIT INDIAN RESERVE,  
CITY OF MISSISSAUGA, REGIONAL MUNICIPALITY OF PEEL



SCALE 1:750  
MARCH 16, 2026