

PROPOSED DECIDUOUS TREES


PROPOSED CONIFEROUS TREES

PROPOSED HARDSCAPE

PROPOSED HARDSCAPE

EXISTING DECIDUOUS TREES TO REMAIN


EXISTING CONIFEROUS TREES TO REMAIN

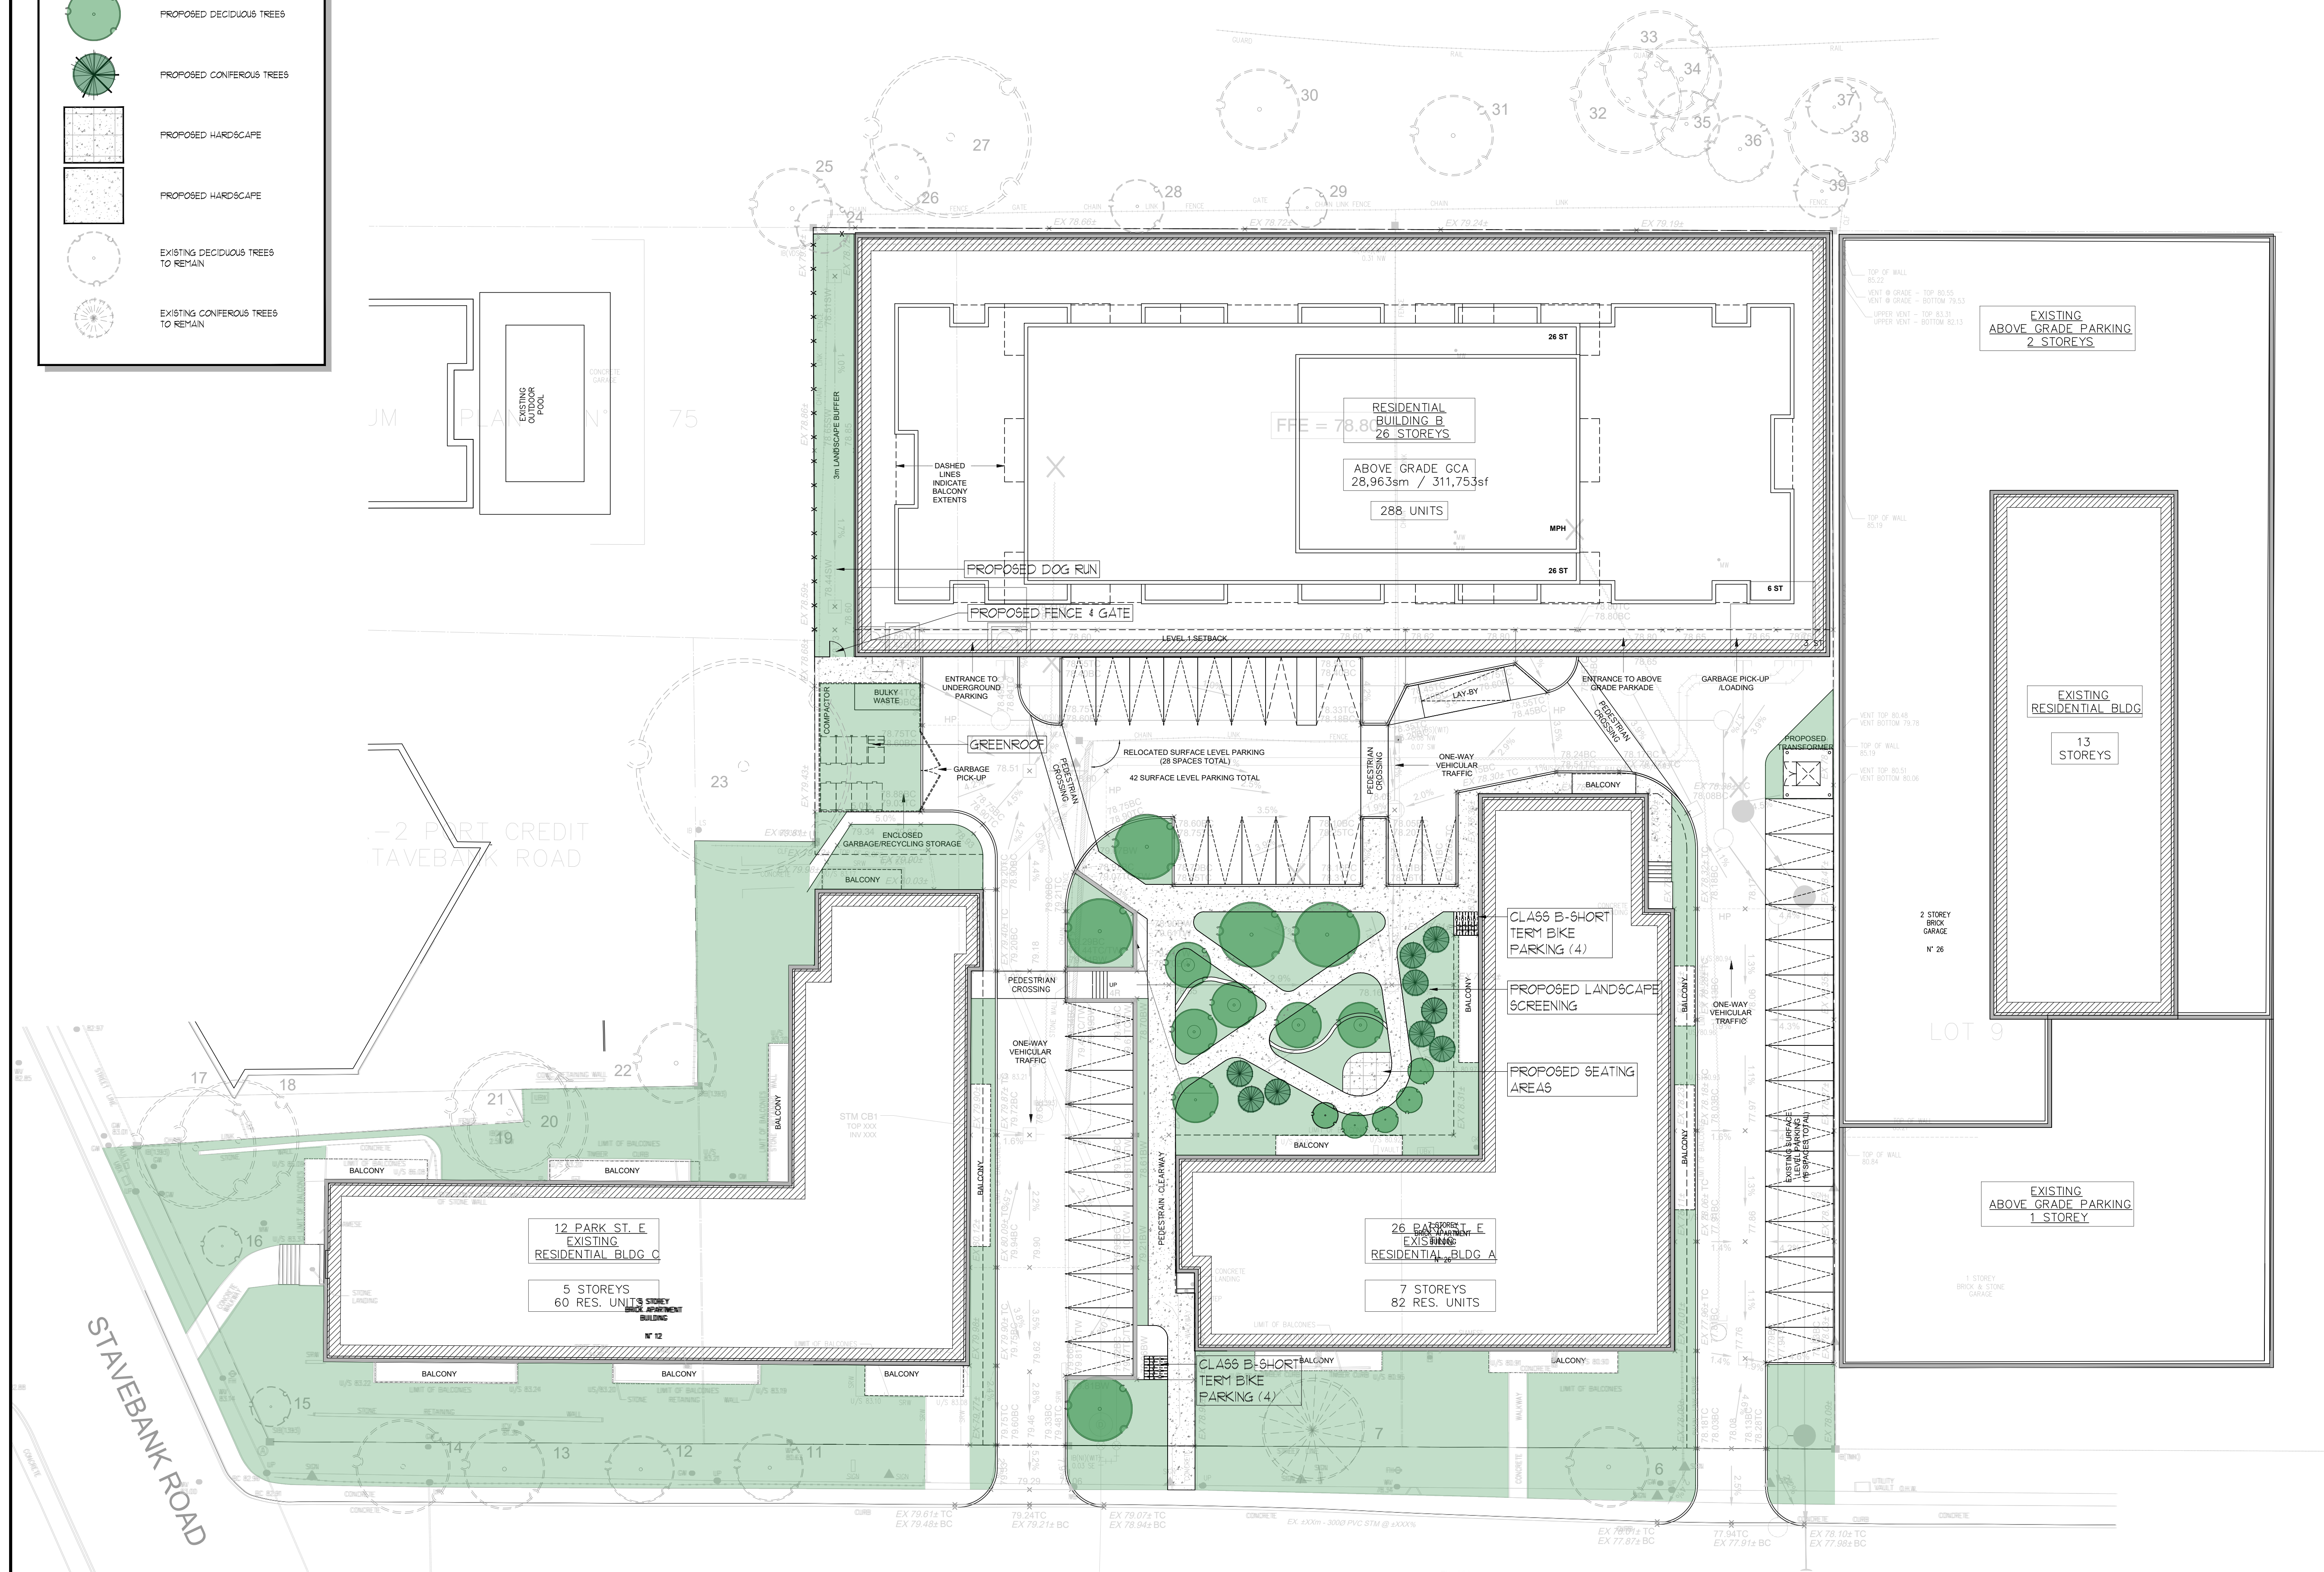

 LANDSCAPE PLAN

0m 5m 10m 25m

1:250

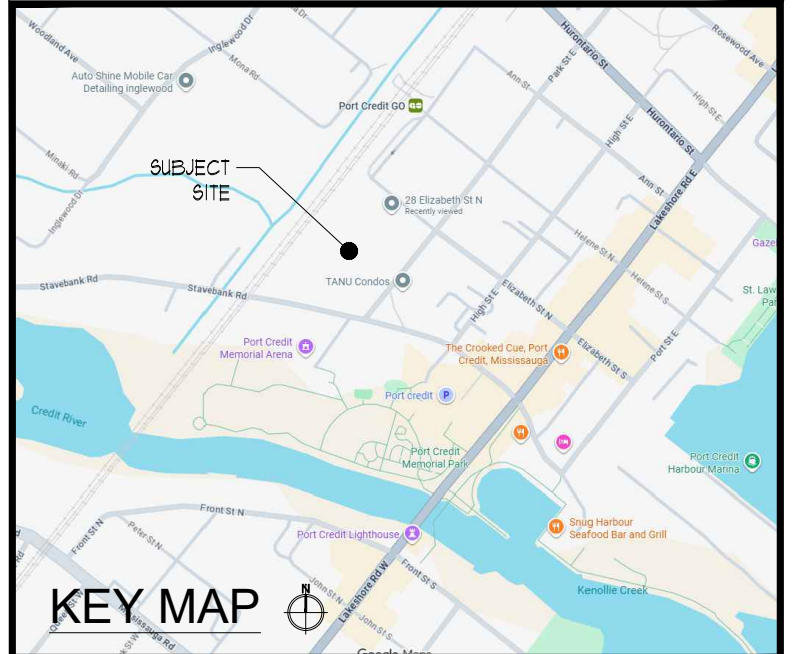


ALL DRAWINGS REMAIN THE PROPERTY OF THE LANDSCAPE ARCHITECT AND SHALL NOT BE REPRODUCED OR REUSED WITHOUT THE LANDSCAPE ARCHITECTS WRITTEN PERMISSION.

THIS DRAWING SHALL NOT BE USED FOR CONSTRUCTION OR
TENDER PURPOSES UNLESS SIGNED AND DATED BY
BARRY R. MURPHY, OALA, CSLA, LANDSCAPE ARCHITECT,
LONDON, ONTARIO (519) 667-3322.

Barry R. Murphy, O.A.L.A. C.S.L.A.	DATE
------------------------------------	------

2016-07-29	ISSUED FOR IBA	3
2016-07-16	ISSUED FOR REVIEW	2
2016-07-09	ISSUED FOR REVIEW	1
DATE	DESCRIPTION	No.

PLOTTING INFORMATION:
PLOTTED DATE = 2026-07-29
PLOTTED SCALE = 1:1

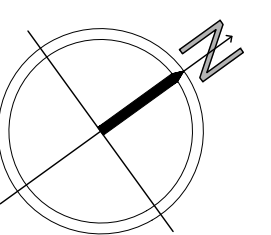

PROJECT TITLE:
12 & 26
PARK STREET E
MISSISSAUGA, ON

DRAWING TITLE:

LANDSCAPE
PLAN

DATE: JUNE 2006	SCALE: AS NOTED	DRAWING No. L-1
DRAWN: RKL&A Inc.	CHECKED BY: B.M.	
PROJECT No. 26-135 Lf		