


| No. | Date     | Note                |
|-----|----------|---------------------|
| 1   | 27/07/30 | OPA/ZBA APPLICATION |

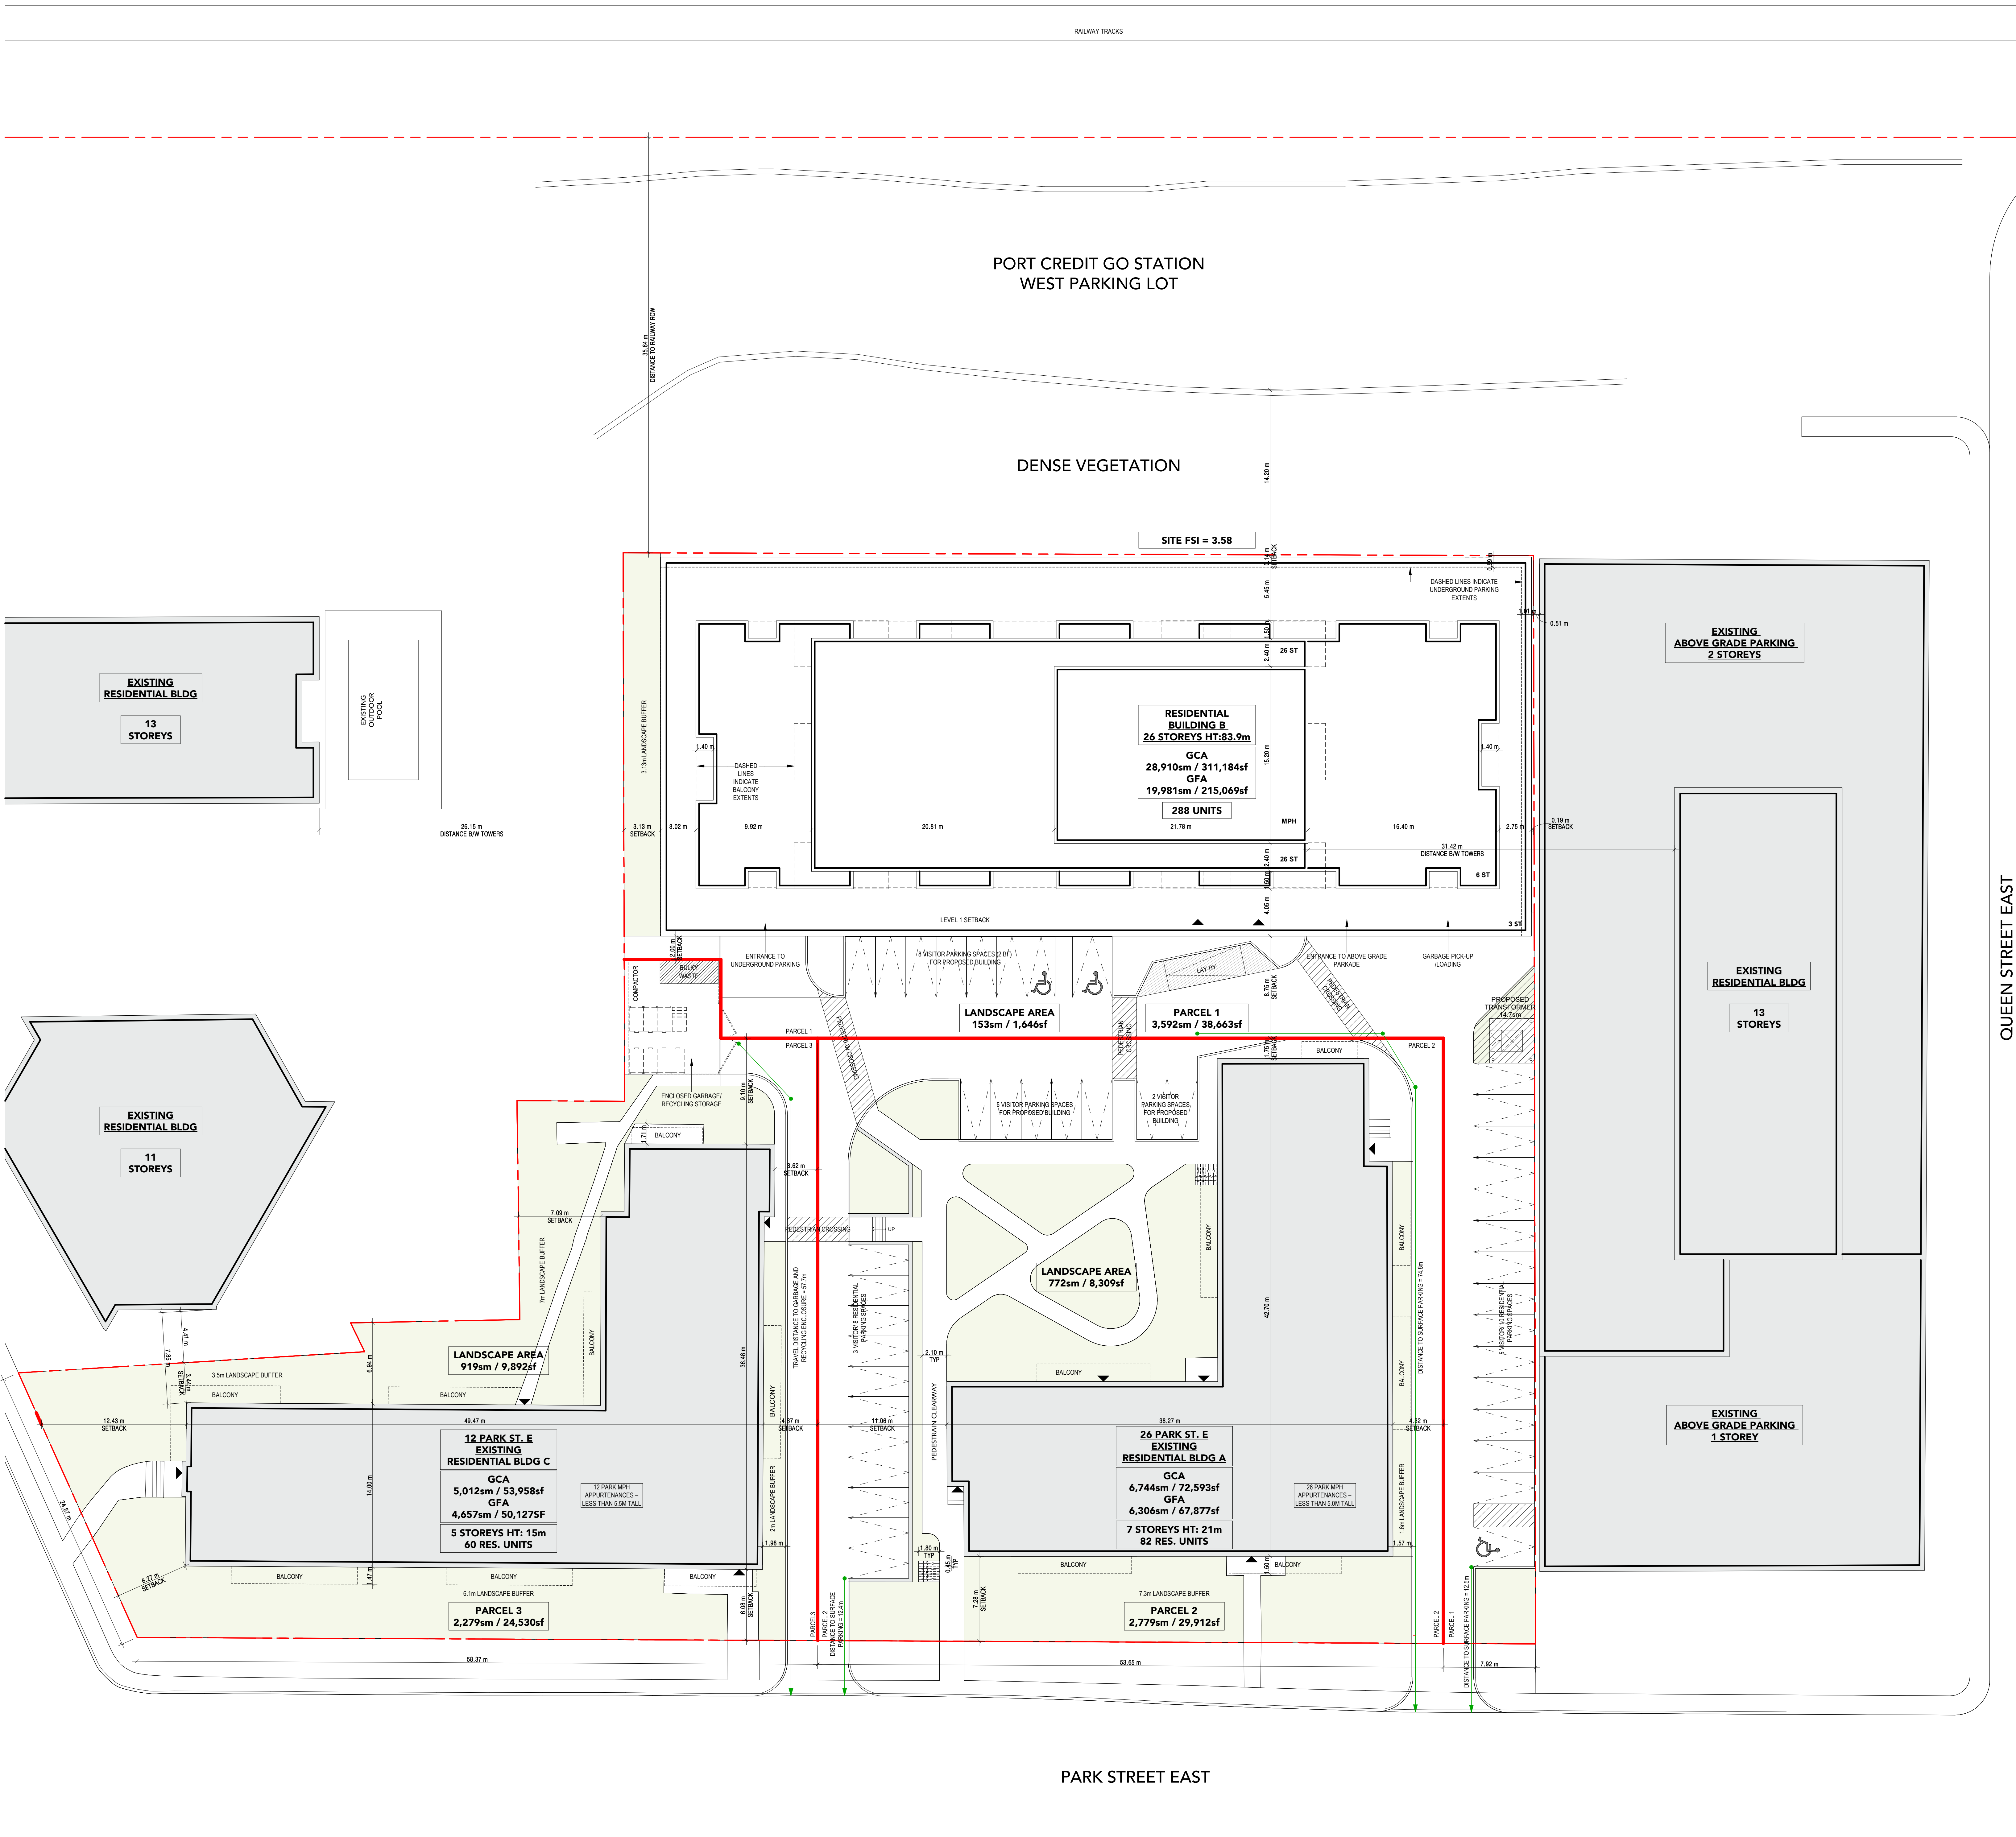

QUEEN STREET EAST

PARK STREET EAST

SECEURANCE PLAN  
SCALE: 1 : 200

1  
P0.1

Canahahns



Project: 12, 26 PARK STREET EAST

Canahahns Company Ltd.

12, 26 PARK ST E

MISSISSAUGA ON

Drawing Title: SEVERANCE PLAN

Project Manager Team: Author: 21121

Date Plotted: 7/30/2026 3:57:14 PM Scale: 1 : 200

Drawing No.: P0.1