


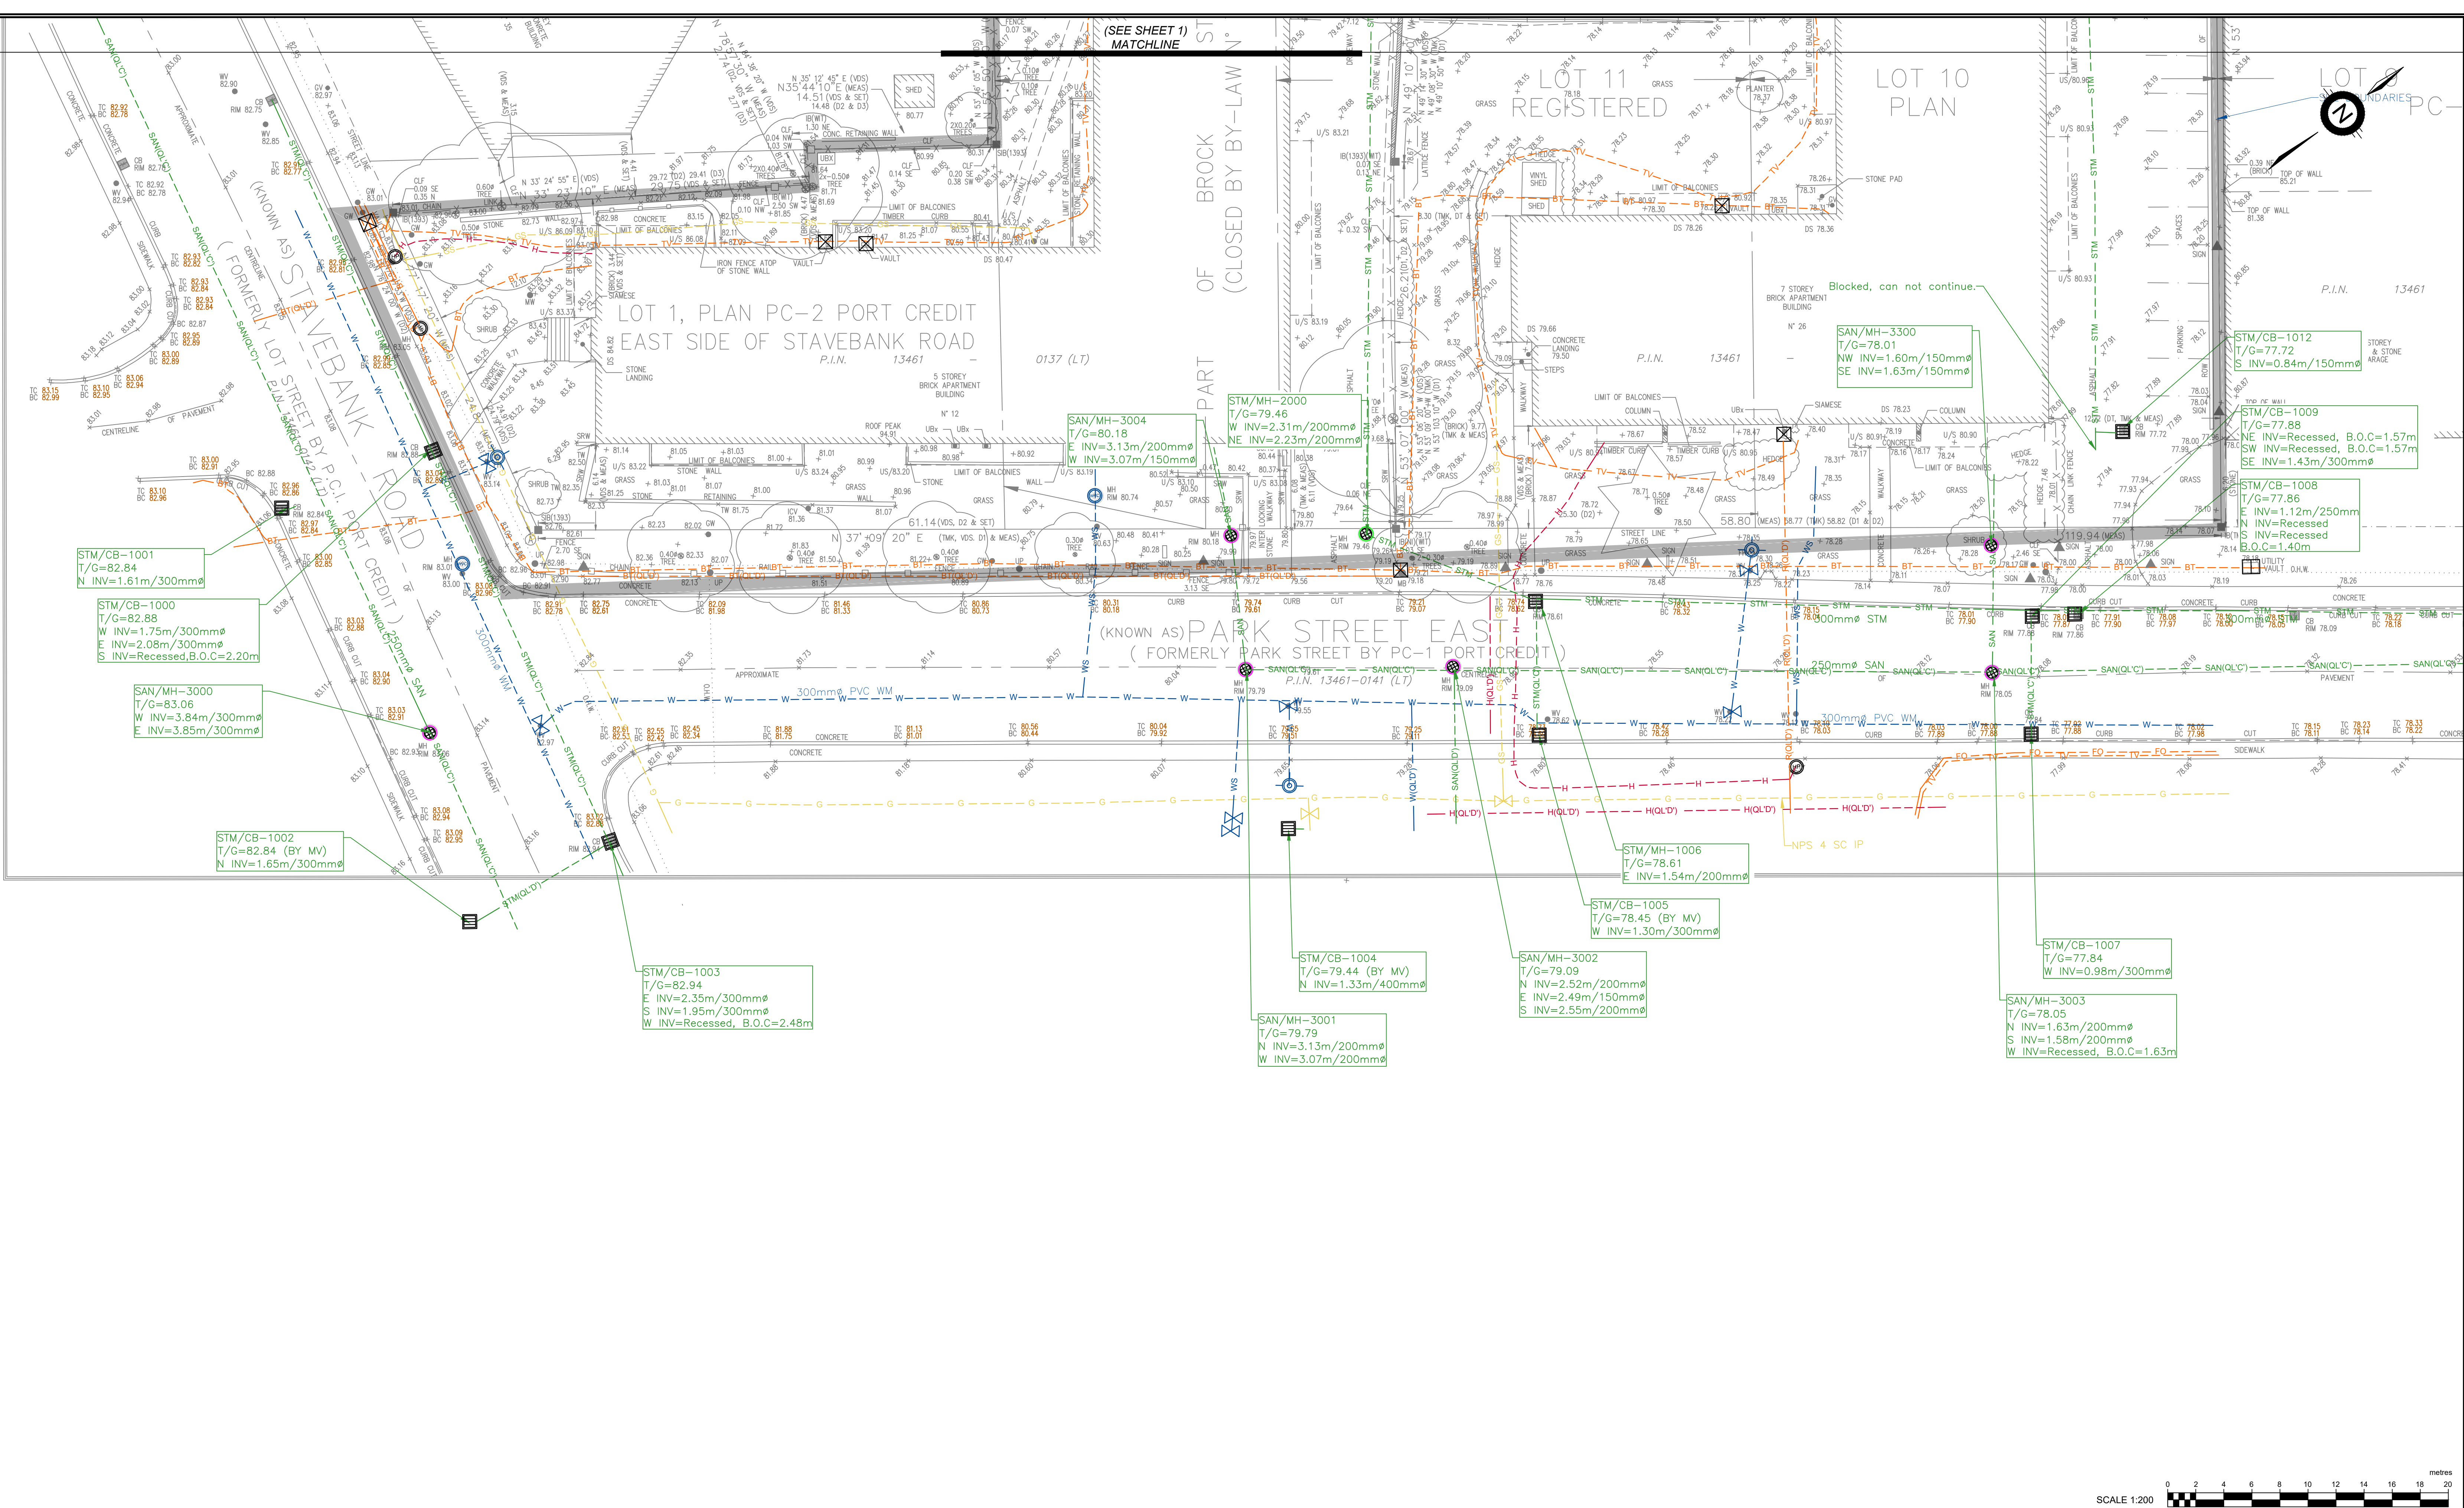

Data presented herein is subject to multiVIEW's terms and conditions as listed on the final page of the contract drawings.



SUBSURFACE UTILITY ENGINEERING
HYDRO EXCAVATION & CCTV
CONCRETE SCANNING
UTILITY LOCATES
NEAR-SURFACE GEOPHYSICS

Tel: 1-800-363-3116
Fax: 1-866-571-5946
www.multiVIEW.ca
325 Matheson Blvd East
Mississauga, ON, L4Z1X8

Project No.:	Date:	Surveyed/Drawn By:	Checked:
66071	2026-06-08	AM/FR	AD
For: GENESIS LAND SURVEYING INC.			
Site: 12-26 PARK ST, MISSISSAUGA, ON			

Subsurface Utility Engineering C/ASCE 38-02 Quality Levels

QL'A: Visual verification of utility location and depth using excavation methods. i.e. Hydrovac.

QL'B: Utility located using surface geophysical methods i.e. electronically applied or induced magnetic field using specific utility locate equipment or ground penetrating radar.

QL'C: Utility plotted using record information in conjunction with a visual field survey of utility furniture.

QL'D: Utility plotted using record information only. This can include oral recollection.

GENERAL NOTES

- This information is provided for design purposes only.
- All inverts shown on this plan by multiVIEW Locates Inc. are in meters and/or catch basin lids.
- Subsurface utility information shown on this drawing was obtained on a best effort, best practices basis, within the technical limitations of the instrumentation.
- Utilities shown on this map by multiVIEW Locates Inc. were located using ASCE 38-02 Quality Level 'B' methods unless otherwise noted. All other information hereon has been supplied by others and is not certified.
- Third party information provided on these drawings are for the convenience of use but do not constitute information obtained and delivered by multiVIEW Locates Inc. during the course of this project.
- Elevations represented for this study were obtained by multiVIEW Locates Inc. utilizing datum derived by differential GPS observations and referred to the CAN-NET Reference Network.

SUE UTILITY CODES & LEGEND			
Watermain	Water (QL-D)	Manhole	Streetlight Pole
Gasmain	Hydro(QL-D)	Storm Manhole	Transformer
Bell	Bell(QL-D)	Sanitary Manhole	Hydro Pole
TV Cable	Storm(QL-D)	Catch Basin	Trafficlight Pole
Fibre Optic	Storm(QL-D)	Double Catch Basin	Electrical Box
Streetlight Cable	Sanitary(QL-C)	Combined Manhole	Guy Pole
Hydro Cable	Project Boundaries	Gas Valve	Handwell
Gas Service		Gas Meter	Catch Basin Manhole

ALL UTILITIES DEPICTED ARE AT "QUALITY LEVEL B" UNLESS OTHERWISE NOTED

SHEET 2 of 3				
Rev. No.	Drawn By	Checked By	Date	Revision
-	-	-	-	-
-	-	-	-	-
-	-	-	-	-
-	-	-	-	-
-	-	-	-	-