


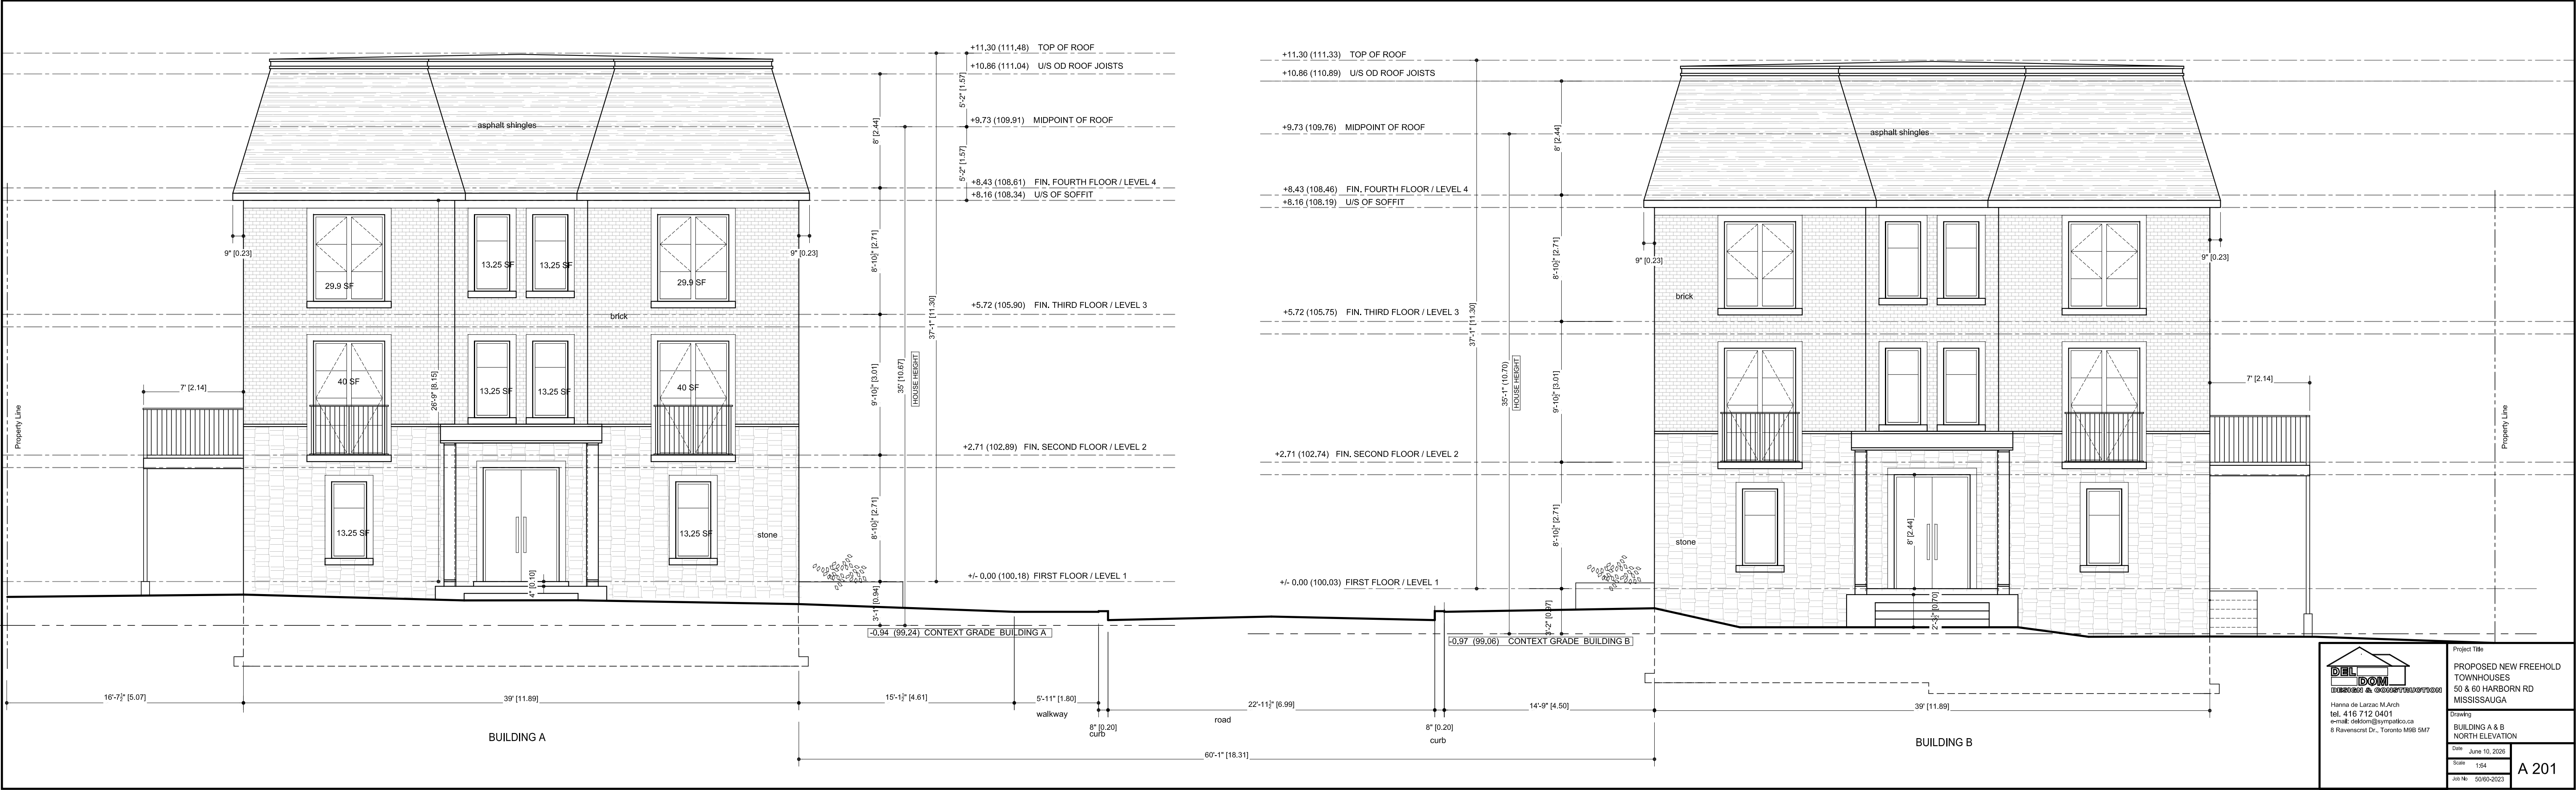

	Project Title	
	PROPOSED NEW FREEHOLD TOWNHOUSES	
	50 & 60 HARBORN RD	
	MISSISSAUGA	
	BUILDING A & B	
	NORTH ELEVATION	
	Date	
