
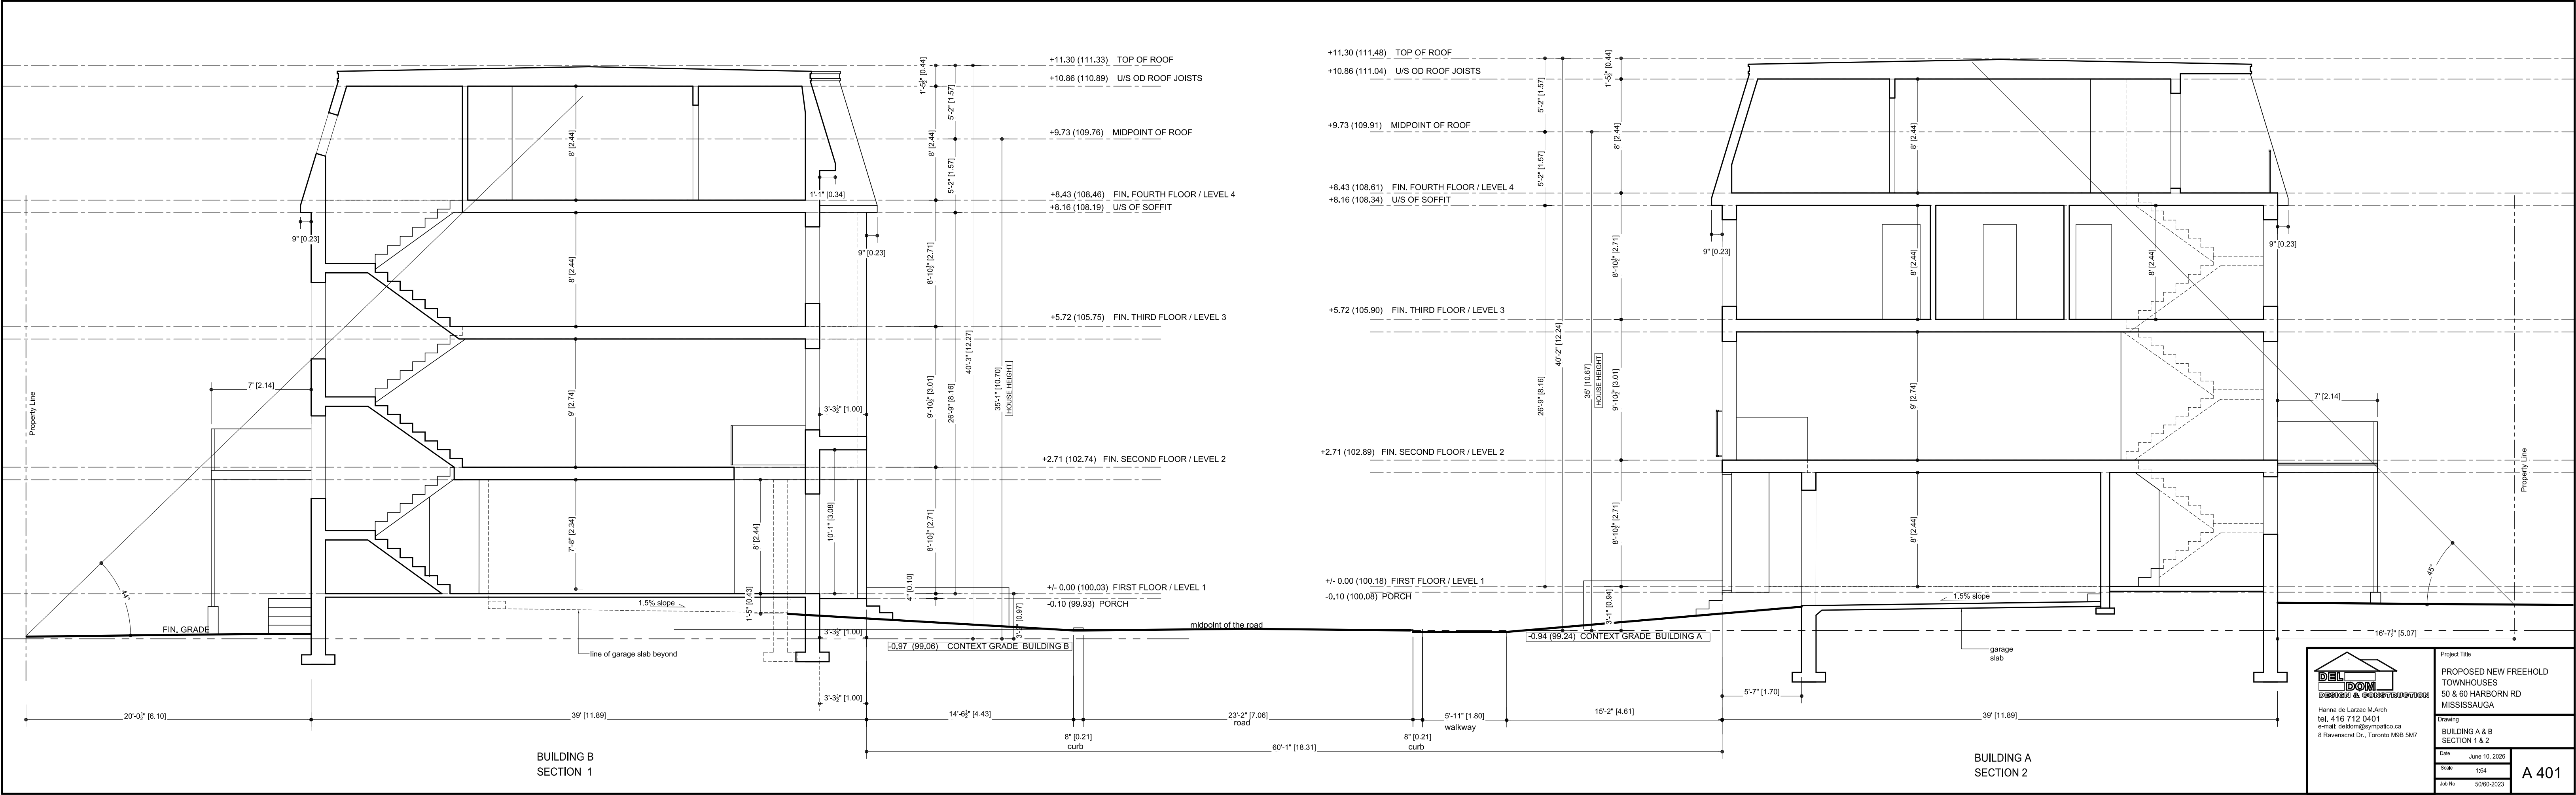


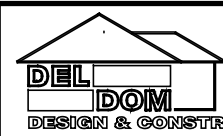

	Drawing BUILDING A & B SECTION 1 & 2	
