


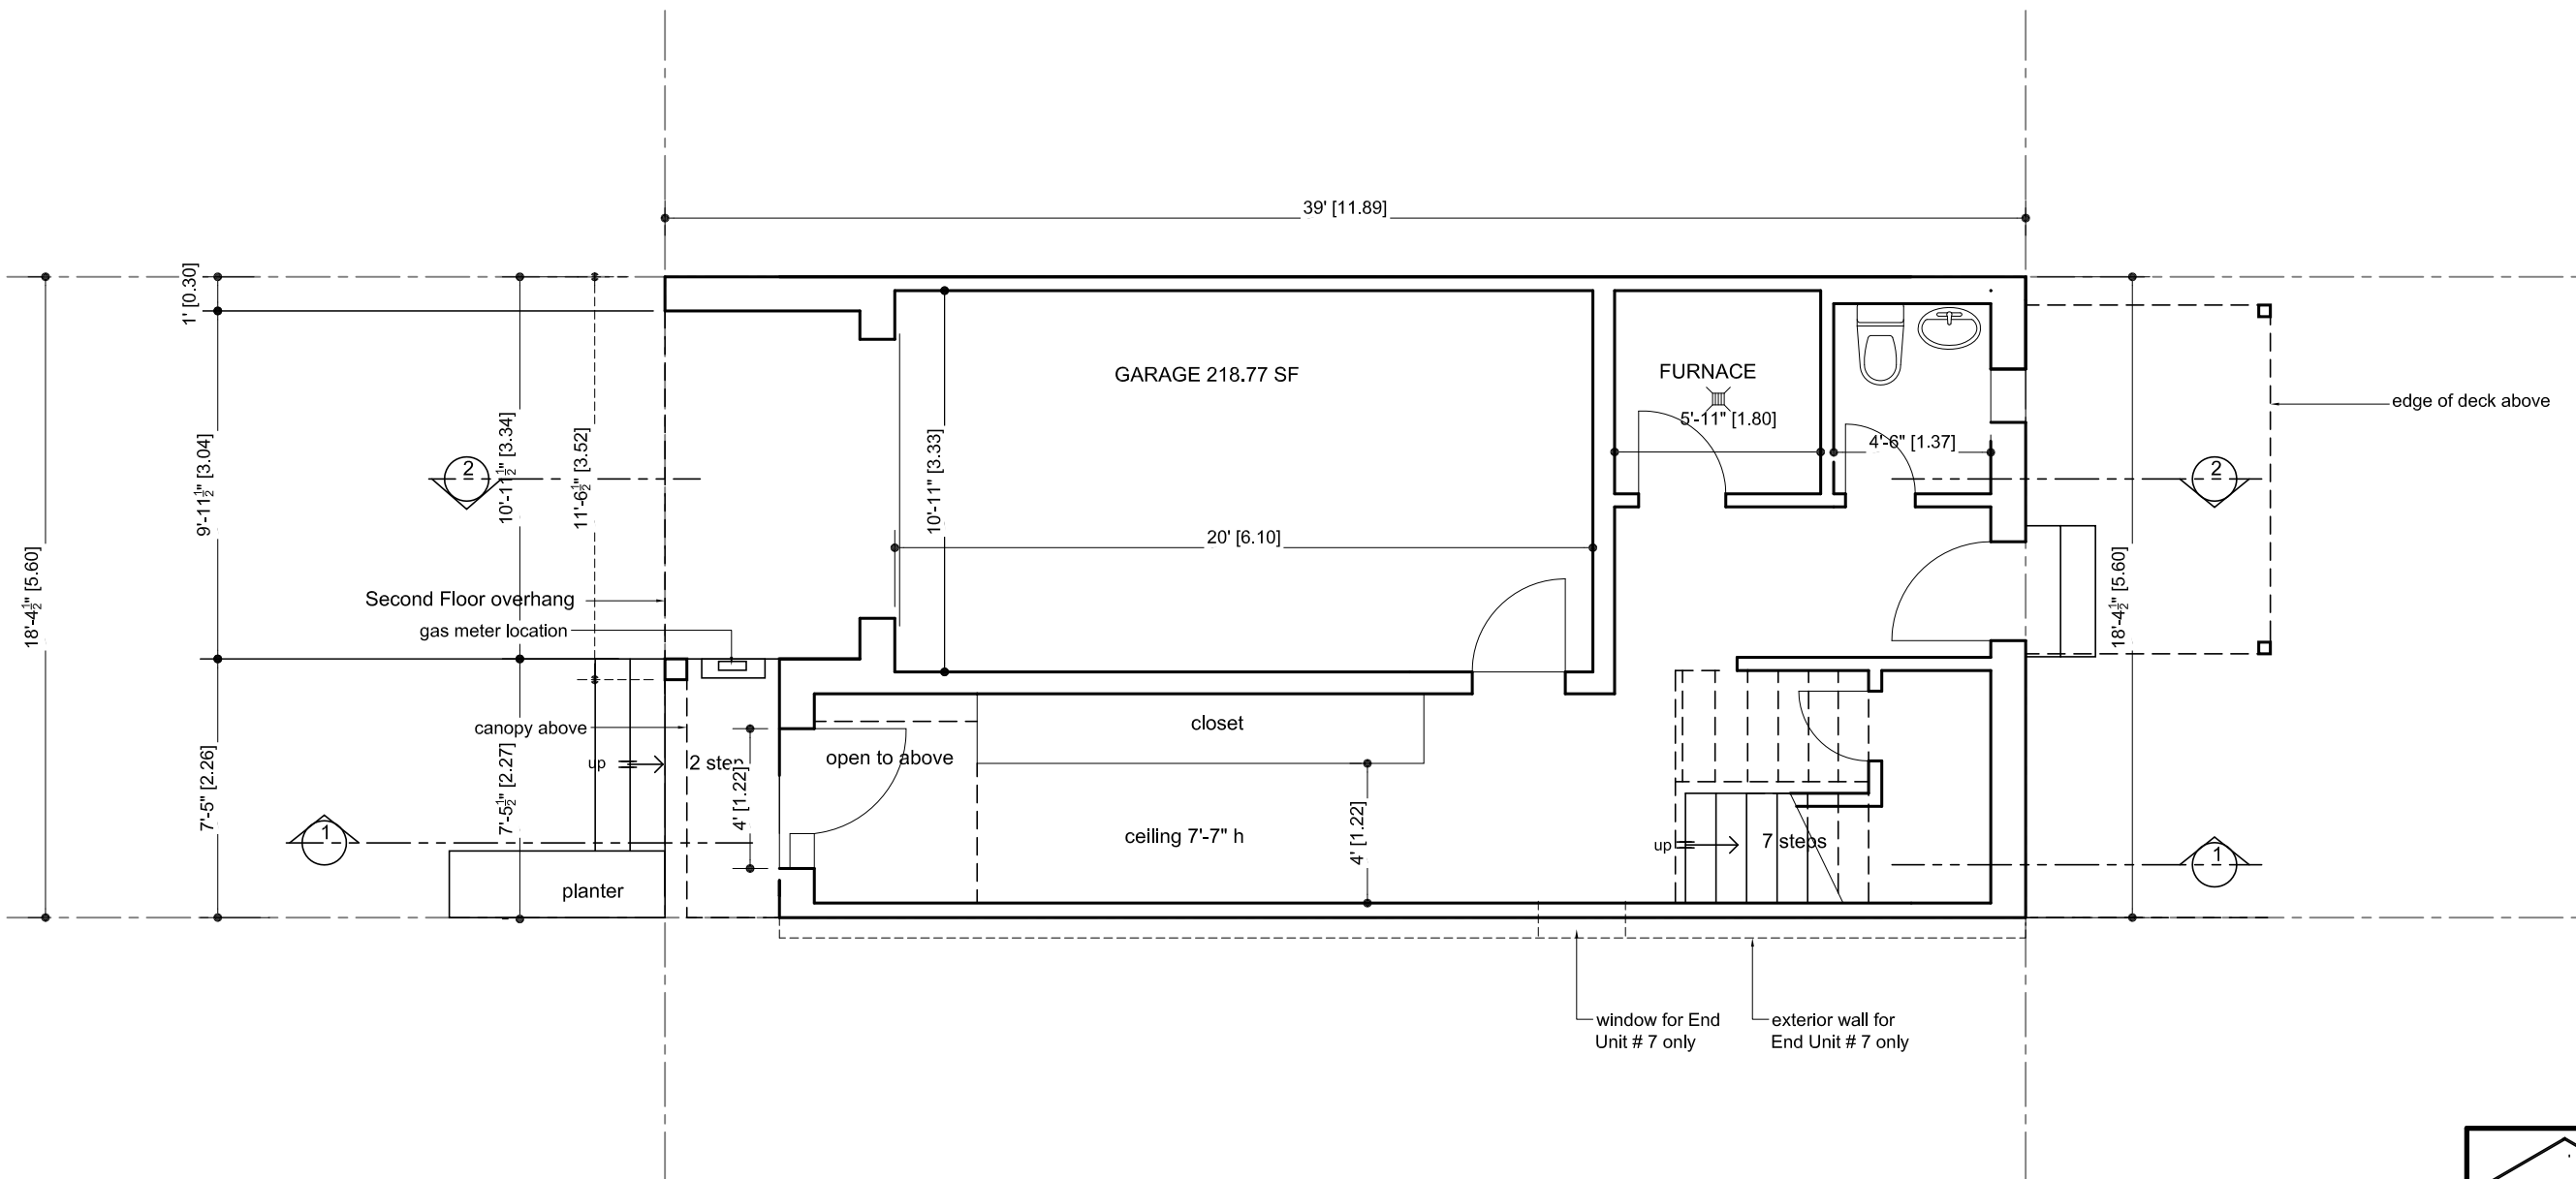

Central unit Floor Area 636.45 SF / 59.13 sq m
 End unit Floor Area 657.29 SF / 61.06 sq m
 Garage included 218.77 SF / 20.32 sq m



Hanna de Larzac M.Arch
 tel. 416 712 0401
 e-mail: deldom@sympatico.ca
 8 Ravenscrt Dr., Toronto M9B 5M7

Project Title
 PROPOSED NEW FREEHOLD
 TOWNHOSUES
 50 & 60 HARBORN RD
 MISSISSAUGA

Drawing
 BUILDING A
 CENTRAL UNIT LEVEL 1

Date	June 10, 2026
Scale	1:64
Job No	50/60-2023

A 304