


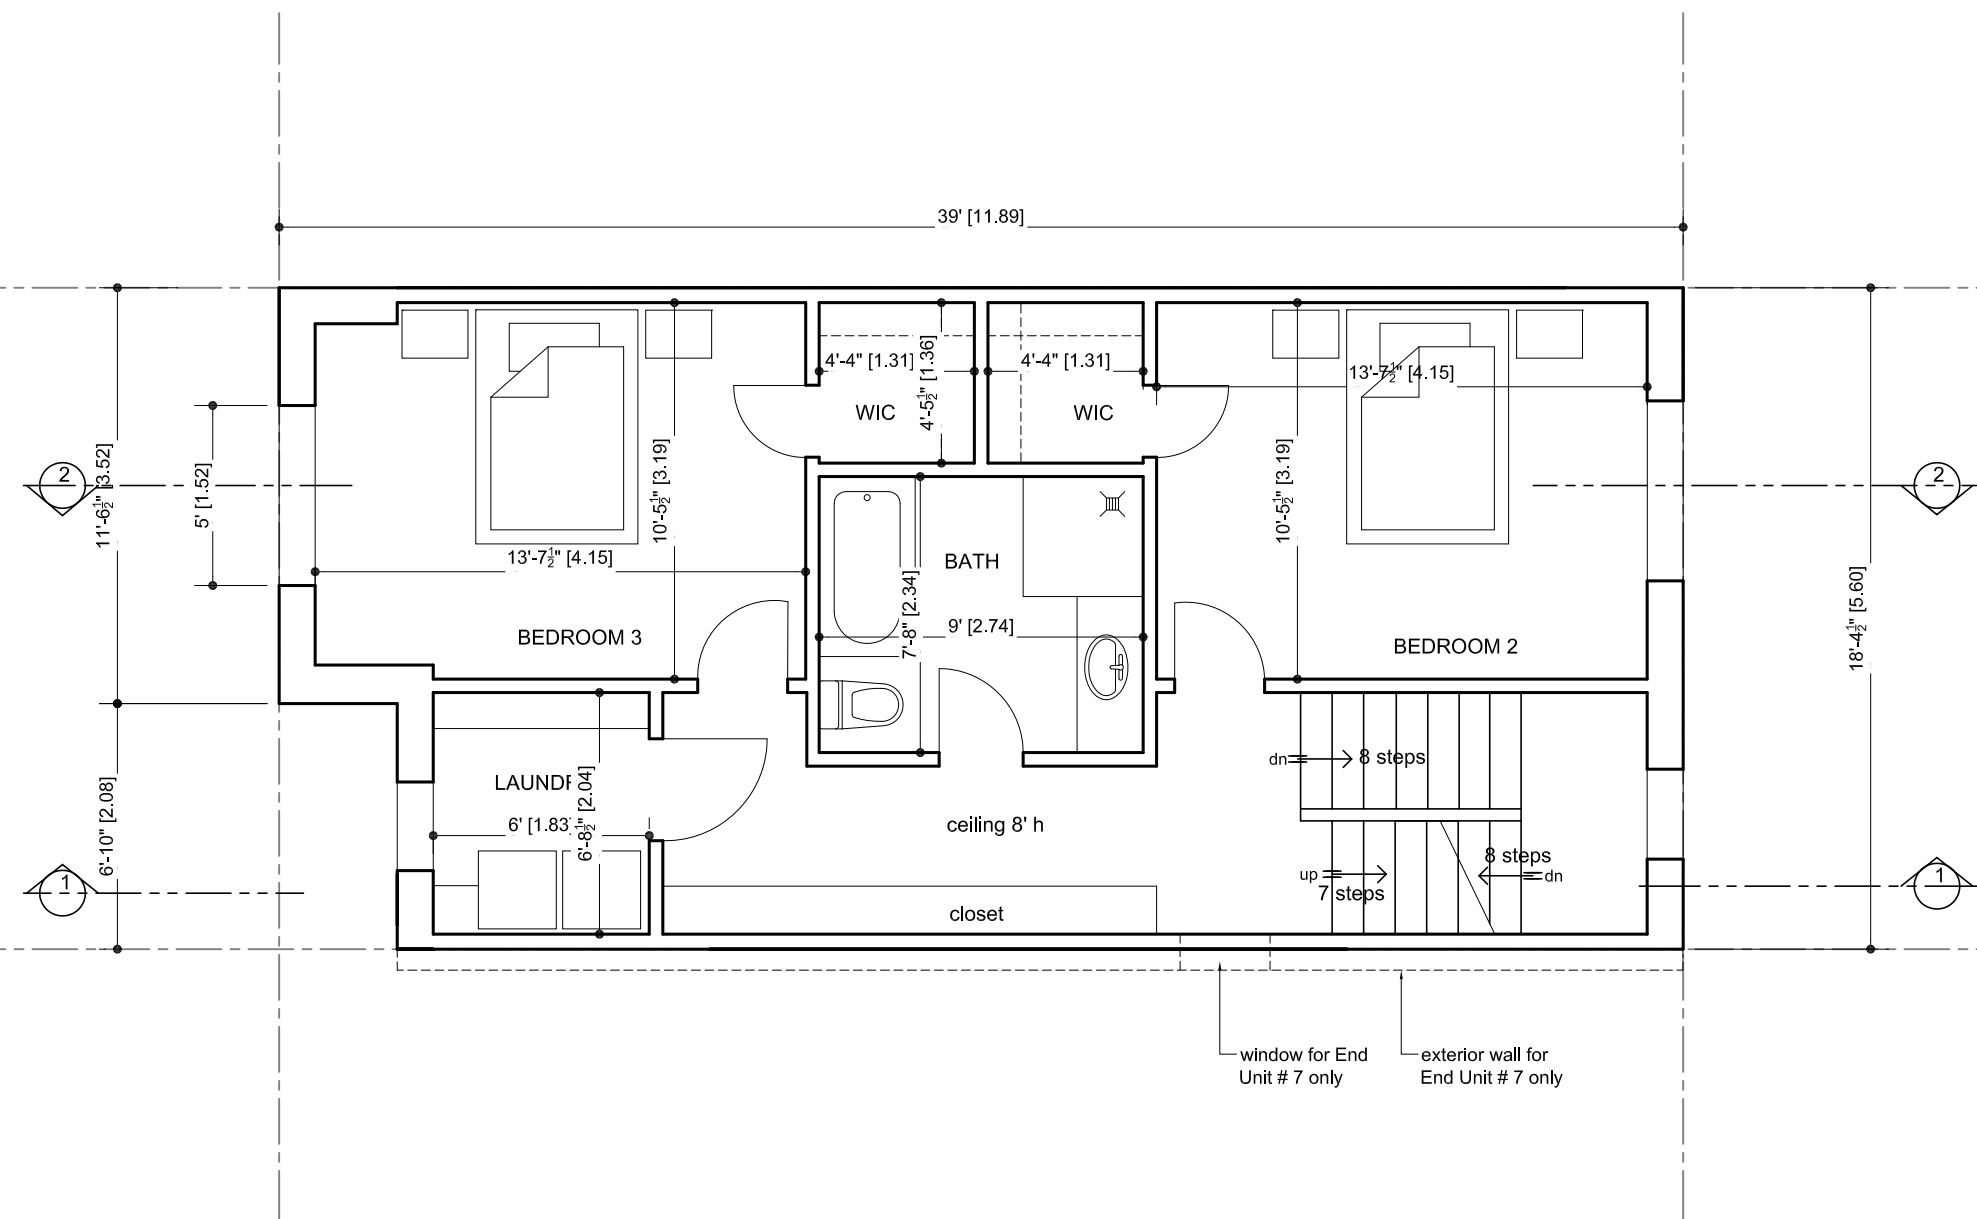

Central unit Floor Area 694.15 SF / 64.48 sq m
End unit Floor Area 714.99 SF / 66.42 sq m



Hanna de Larzac M.Arch
tel. 416 712 0401
e-mail: deldom@sympatico.ca
8 Ravenscrt Dr., Toronto M9B 5M7

Project Title

PROPOSED NEW FREEHOLD
TOWNHOUSES
50 & 60 HARBORN RD
MISSISSAUGA

Drawing

BUILDING A
CENTRAL UNIT LEVEL 3

Date	June 10, 2026
Scale	1:64
Job No	50/60-2023

A 306