


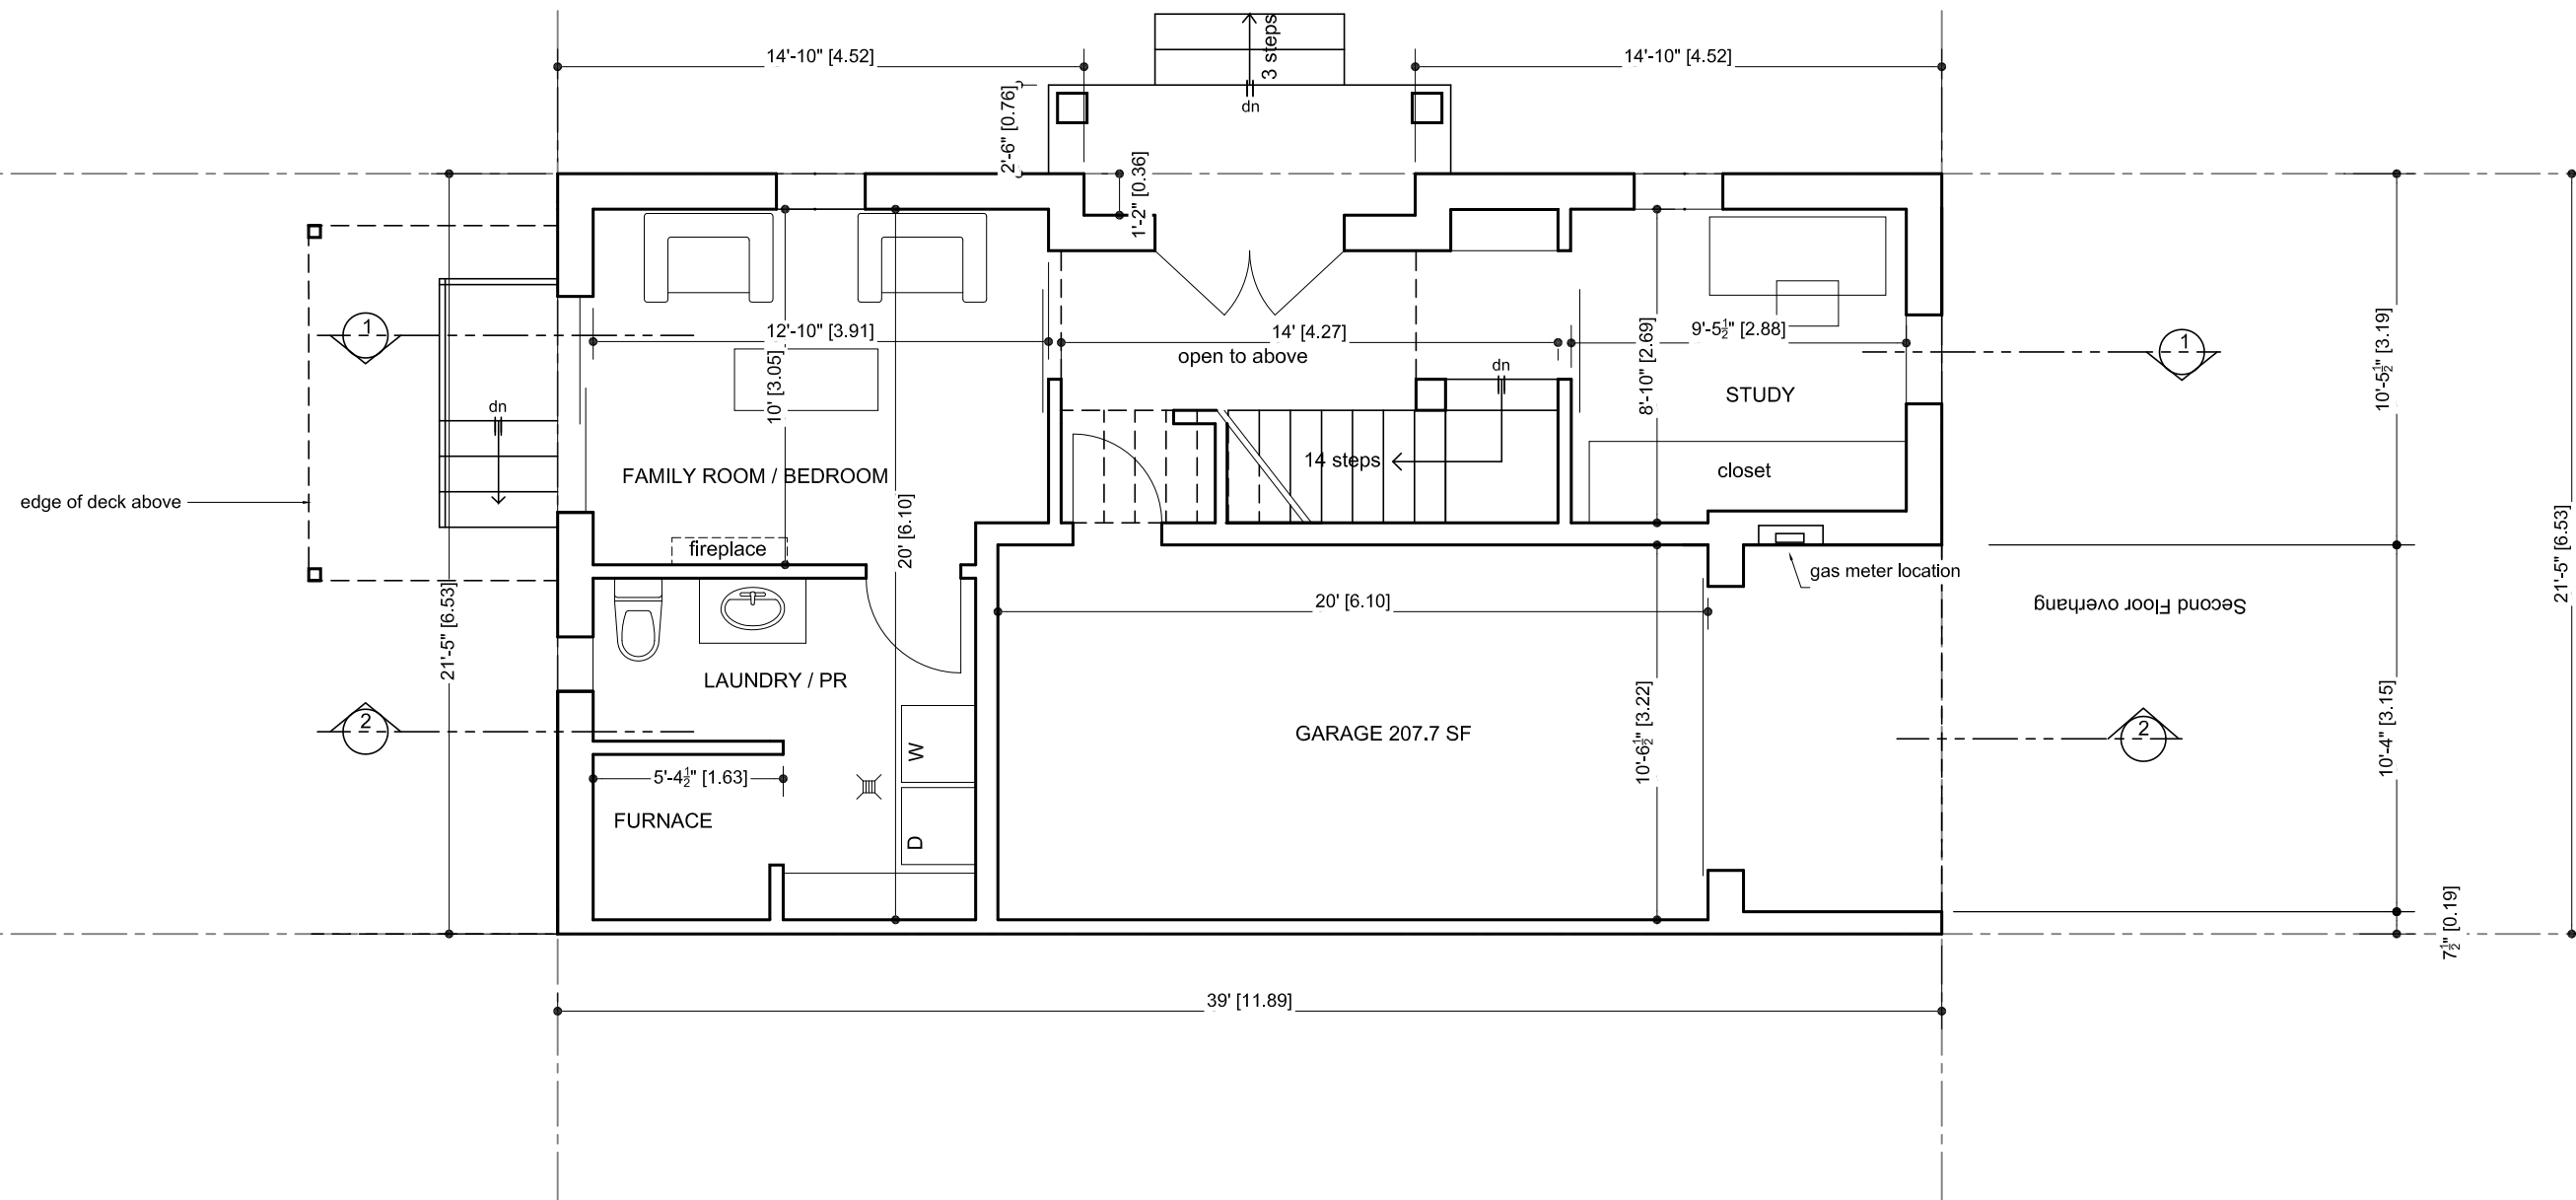

Floor Area 766.53 SF / 71.21 sq m + 1.57 SF/ 0.15 sq m columns = 72.36 sq m
Garage included 207.75 SF / 19.30 sq m



Hanna de Larzac M.Arch
tel. 416 712 0401
e-mail: deldom@sympatico.ca
8 Ravenscrt Dr., Toronto M9B 5M7

Project Title

PROPOSED NEW FREEHOLD
TOWNHOUSES
50 & 60 HARBORN RD
MISSISSAUGA

Drawing

BUILDING B
NORTH END UNIT # 8 LEVEL 1

Date	June 10, 2026
Scale	1:64
Job No	50/60-2023

A 308