


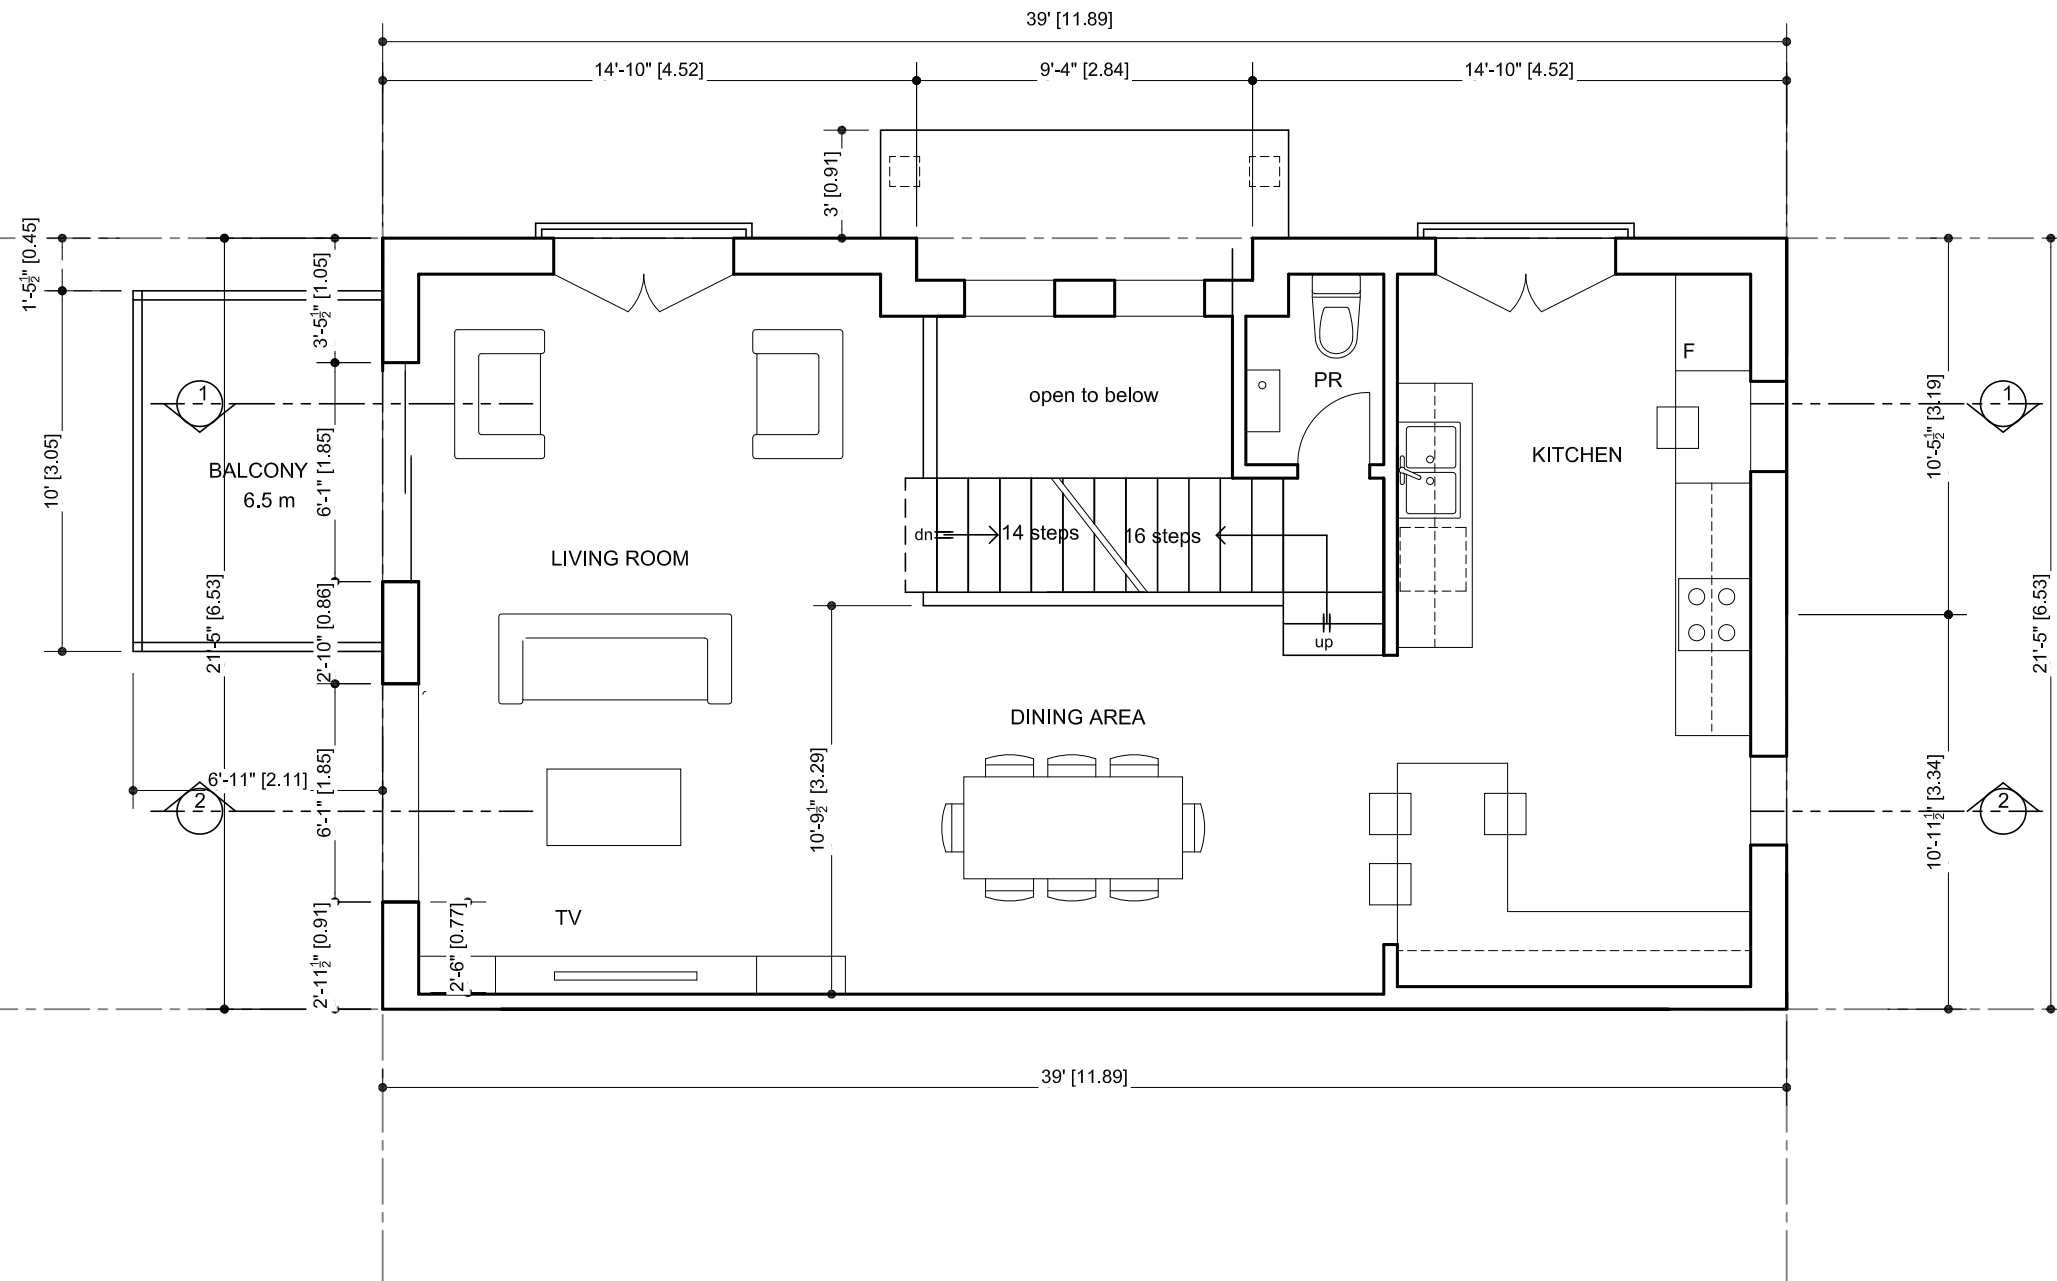

Floor Area 824.26 SF / 76.57 sq m

Balcony Area 70 SF / 6.5 sq m



Hanna de Larzac M.Arch
tel. 416 712 0401
e-mail: deldom@sympatico.ca
8 Ravenscrt Dr., Toronto M9B 5M7

Project Title
PROPOSED NEW FREEHOLD
TOWNHOUSES
50 & 60 HARBORN RD
MISSISSAUGA

Drawing
BUILDING B
NORTH END UNIT # 8 LEVEL 2

Date	June 10, 2026
Scale	1:64
Job No	50/60-2023

A 309